



Drawings to be read in conjunction with the architectural drawings. All the dimensions shown in this drawing are approximate and should not be used for setting out or for other work on site. These dimensions are to be agreed by the client or architect and/or agreed/checked on site. As a result they may vary slightly from those indicated.


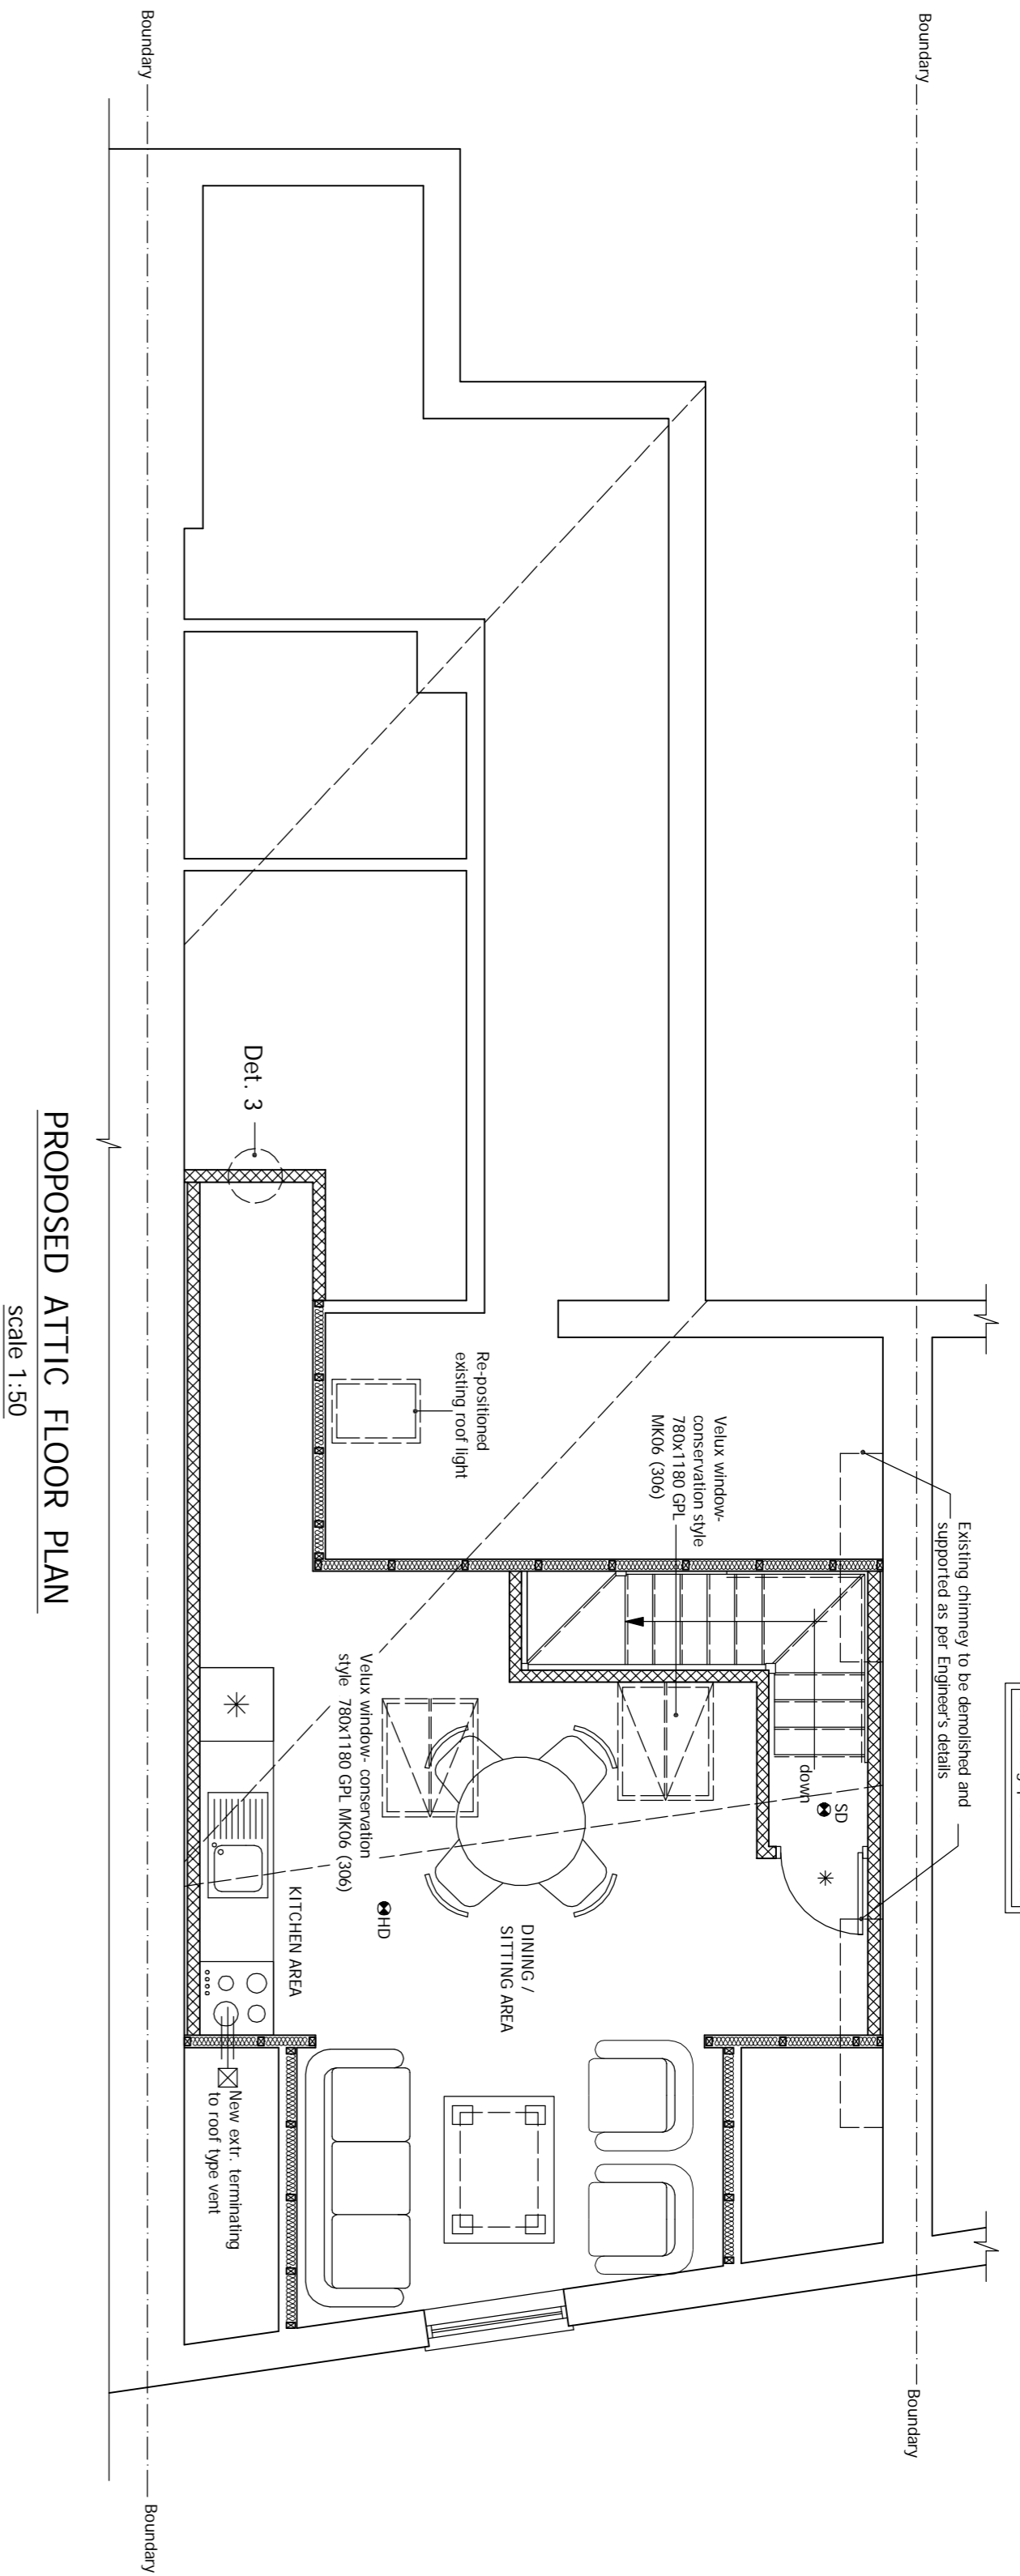


PROPOSED ATTIC FLOOR PLAN
Scale 1:50

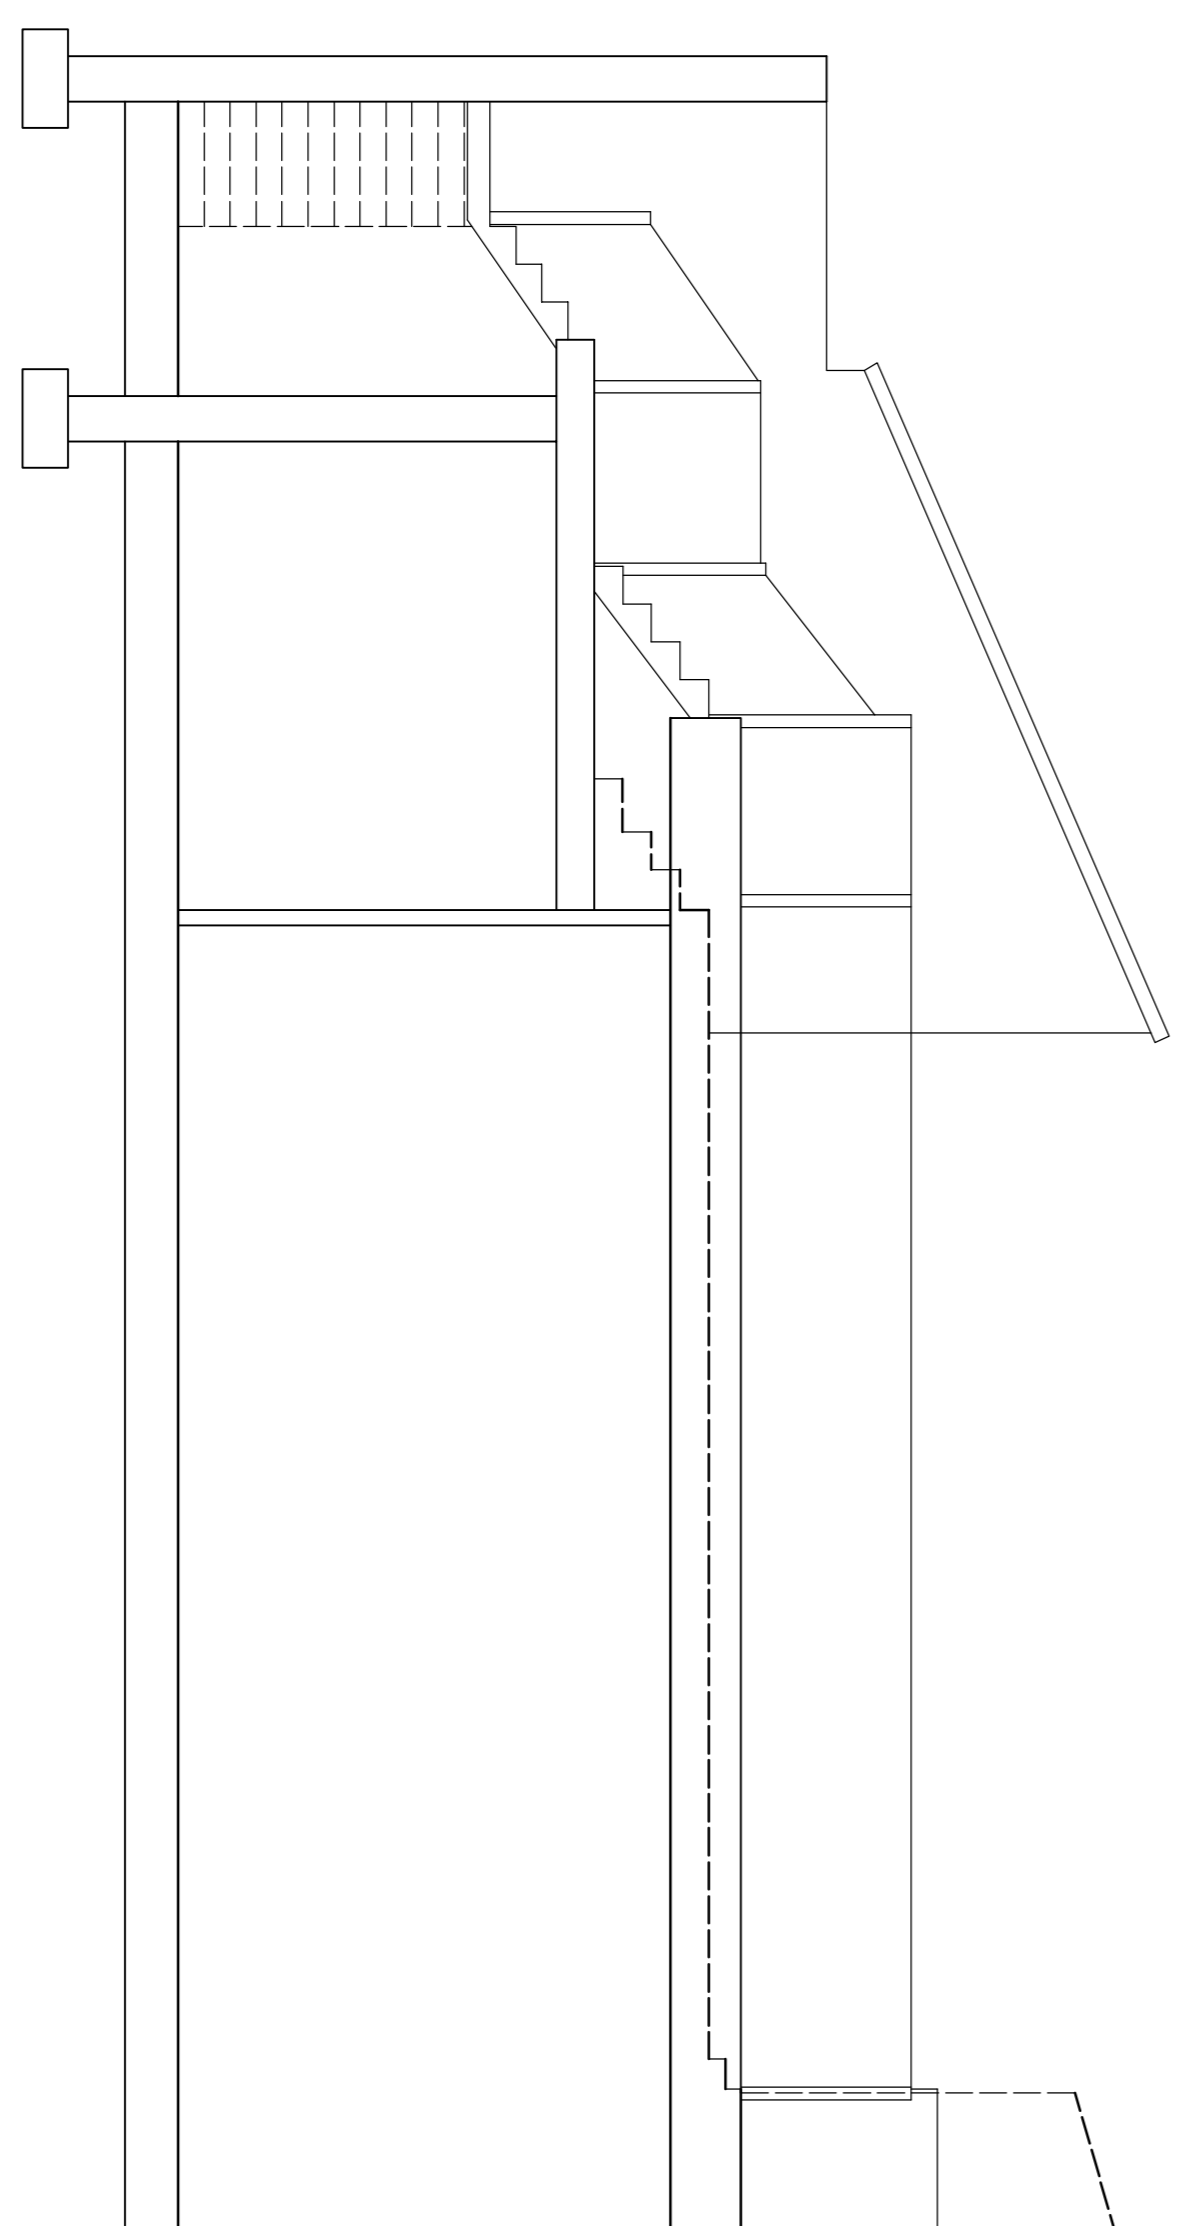

TYPICAL SECTION
Scale 1:50

KEY:	
	Smoke Detector
	Heat Detector
	Fire Door 30min. protection with installed self-closer
	PREPARED EXISTING STUD WALL INTO NEW SEPARATING WALL (See Detail 1)
	NEW SEPARATING WALL (See Detail 2)
	NEW INTERNAL WALL (See Detail 3)
	Emergency Light

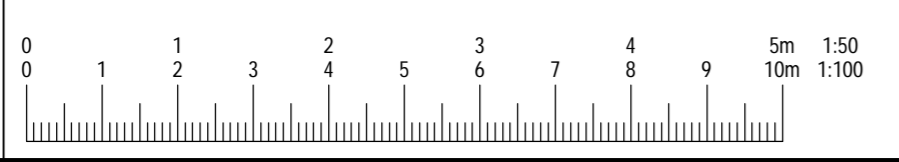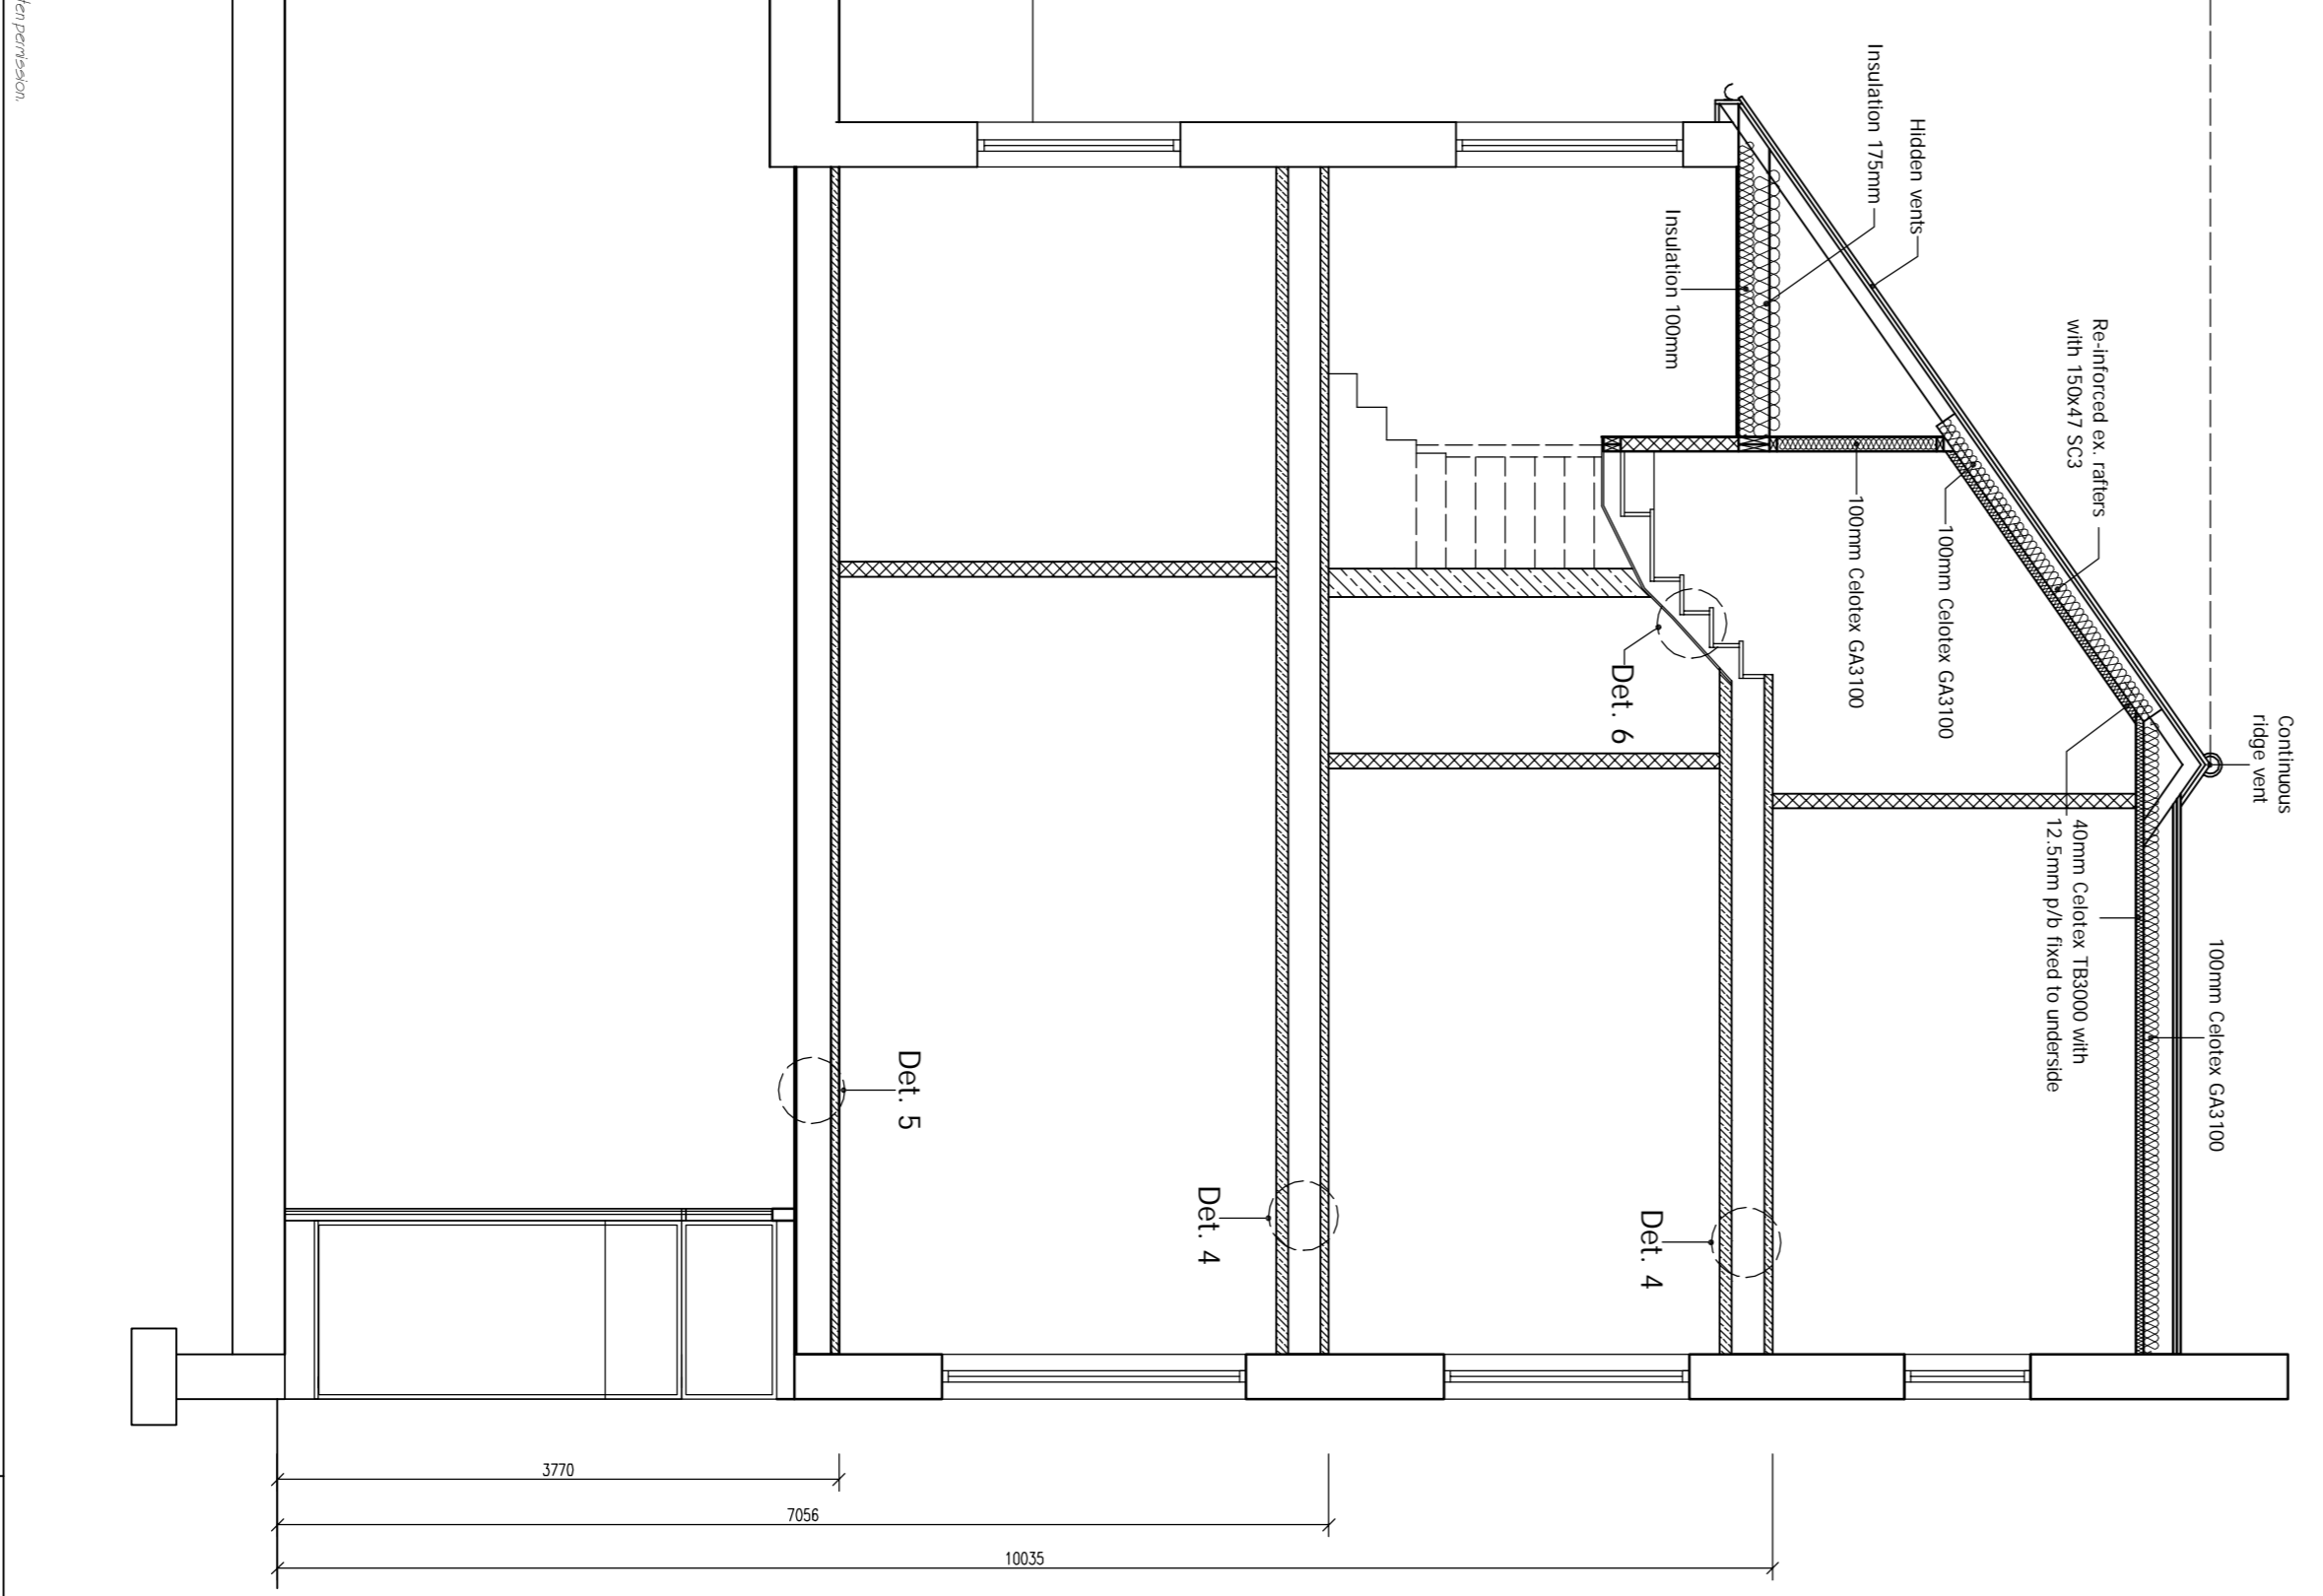

REV	DATE	NAME	DESCRIPTION

DISCOUNT PLANS LTD
Architectural Design Studio
01838 135 957
189 High Street
Southend-on-Sea
Essex, SSM 1LL

CONSTRUCTION
This drawing and the works shown are the copyright of Discount Plans Ltd and may not be reproduced or used by any person without the written permission of Discount Plans Ltd. The drawings are prepared for the use of the client and are not to be used for any other purpose. The drawings are prepared on the basis of the information provided by the client and are not to be used for any other purpose. The drawings are prepared on the basis of the information provided by the client and are not to be used for any other purpose.

OTHER NOTES:
1. The drawings are prepared on the basis of the information provided by the client and are not to be used for any other purpose. 

PRINT @ A3 SHEET SIZE
discountplansltd@gmail.com
www.discountplansltd.com
DRAWING NO. **DPL.03**
DATE: 06 FEBRUARY 2019

SITE ADDRESS:
189 HIGH STREET
SOUTHEND-ON-SEA, ESSEX, SSM 1LL
DRAWING TITLE:
PROPOSED DRAWINGS
DRAWN BY: HEAD OFFICE
CHECKED BY: []
DATE: 06 FEBRUARY 2019