


0 5m 10m 15m 20m



Applicant Ownership  
Site application boundary

 

P0 02/10/23 Planning Issue

Revision	Date	Description
----------	------	-------------

© copyright Wimshurst Pelleriti, all rights reserved 2017

Do not scale-off this drawing. Wimshurst Pelleriti take no responsibility for any dimensions obtained by measuring or scaling from this drawing and no reliance may be placed on such dimensions. If no dimension is given, it is the responsibility of the recipient to ascertain the dimension specifically from the Architect or by site measure.

The sizing of all structural service elements must always be checked against the relevant engineers drawings. No reliance should be placed upon information shown on the drawing.

project  
Lynwood Close

drawing title  
Proposed Block Plan

drawing number 0773B-WPA	0100
-----------------------------	------


scale @ A3 1 : 500	revision P0
-----------------------	----------------

drawing purpose PLANNING	first issue date 02/10/2023
-----------------------------	--------------------------------

WIMSHURST  
PELLERITI  
The Mews,  
6 Putney Common, SW15 1HL  
0208 780 2206  
info@wp.uk.com  
wimshurst-pelleriti.com



0 5m 10m 15m 20m

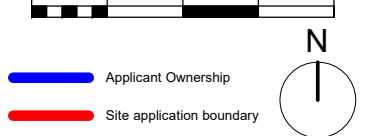

Applicant Ownership  
Site application boundary



P0 02/10/23 Planning Issue

Revision	Date	Description

© copyright Wimshurst Pelleriti, all rights reserved 2017

Do not scale-off this drawing. Wimshurst Pelleriti take no responsibility for any dimensions obtained by measuring or scaling from this drawing and no reliance may be placed on such dimensions. If no dimension is given, it is the responsibility of the recipient to ascertain the dimension specifically from the Architect or by site measure.

The sizing of all structural service elements must always be checked against the relevant engineers drawings. No reliance should be placed upon information shown on the drawing.

project  
Lynwood Close

drawing title  
Proposed Block Plan - Consented

drawing number  
0773B-WPA 0101

scale @ A3  
1 : 500



revision  
P0

drawing purpose  
PLANNING

first issue date  
02/10/2023

WIMSHURST PELLERITI  
The Mews,  
6 Putney Common, SW15 1HL  
0208 780 2206  
info@wp.uk.com  
wimshurst-pelleriti.com



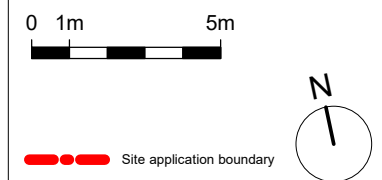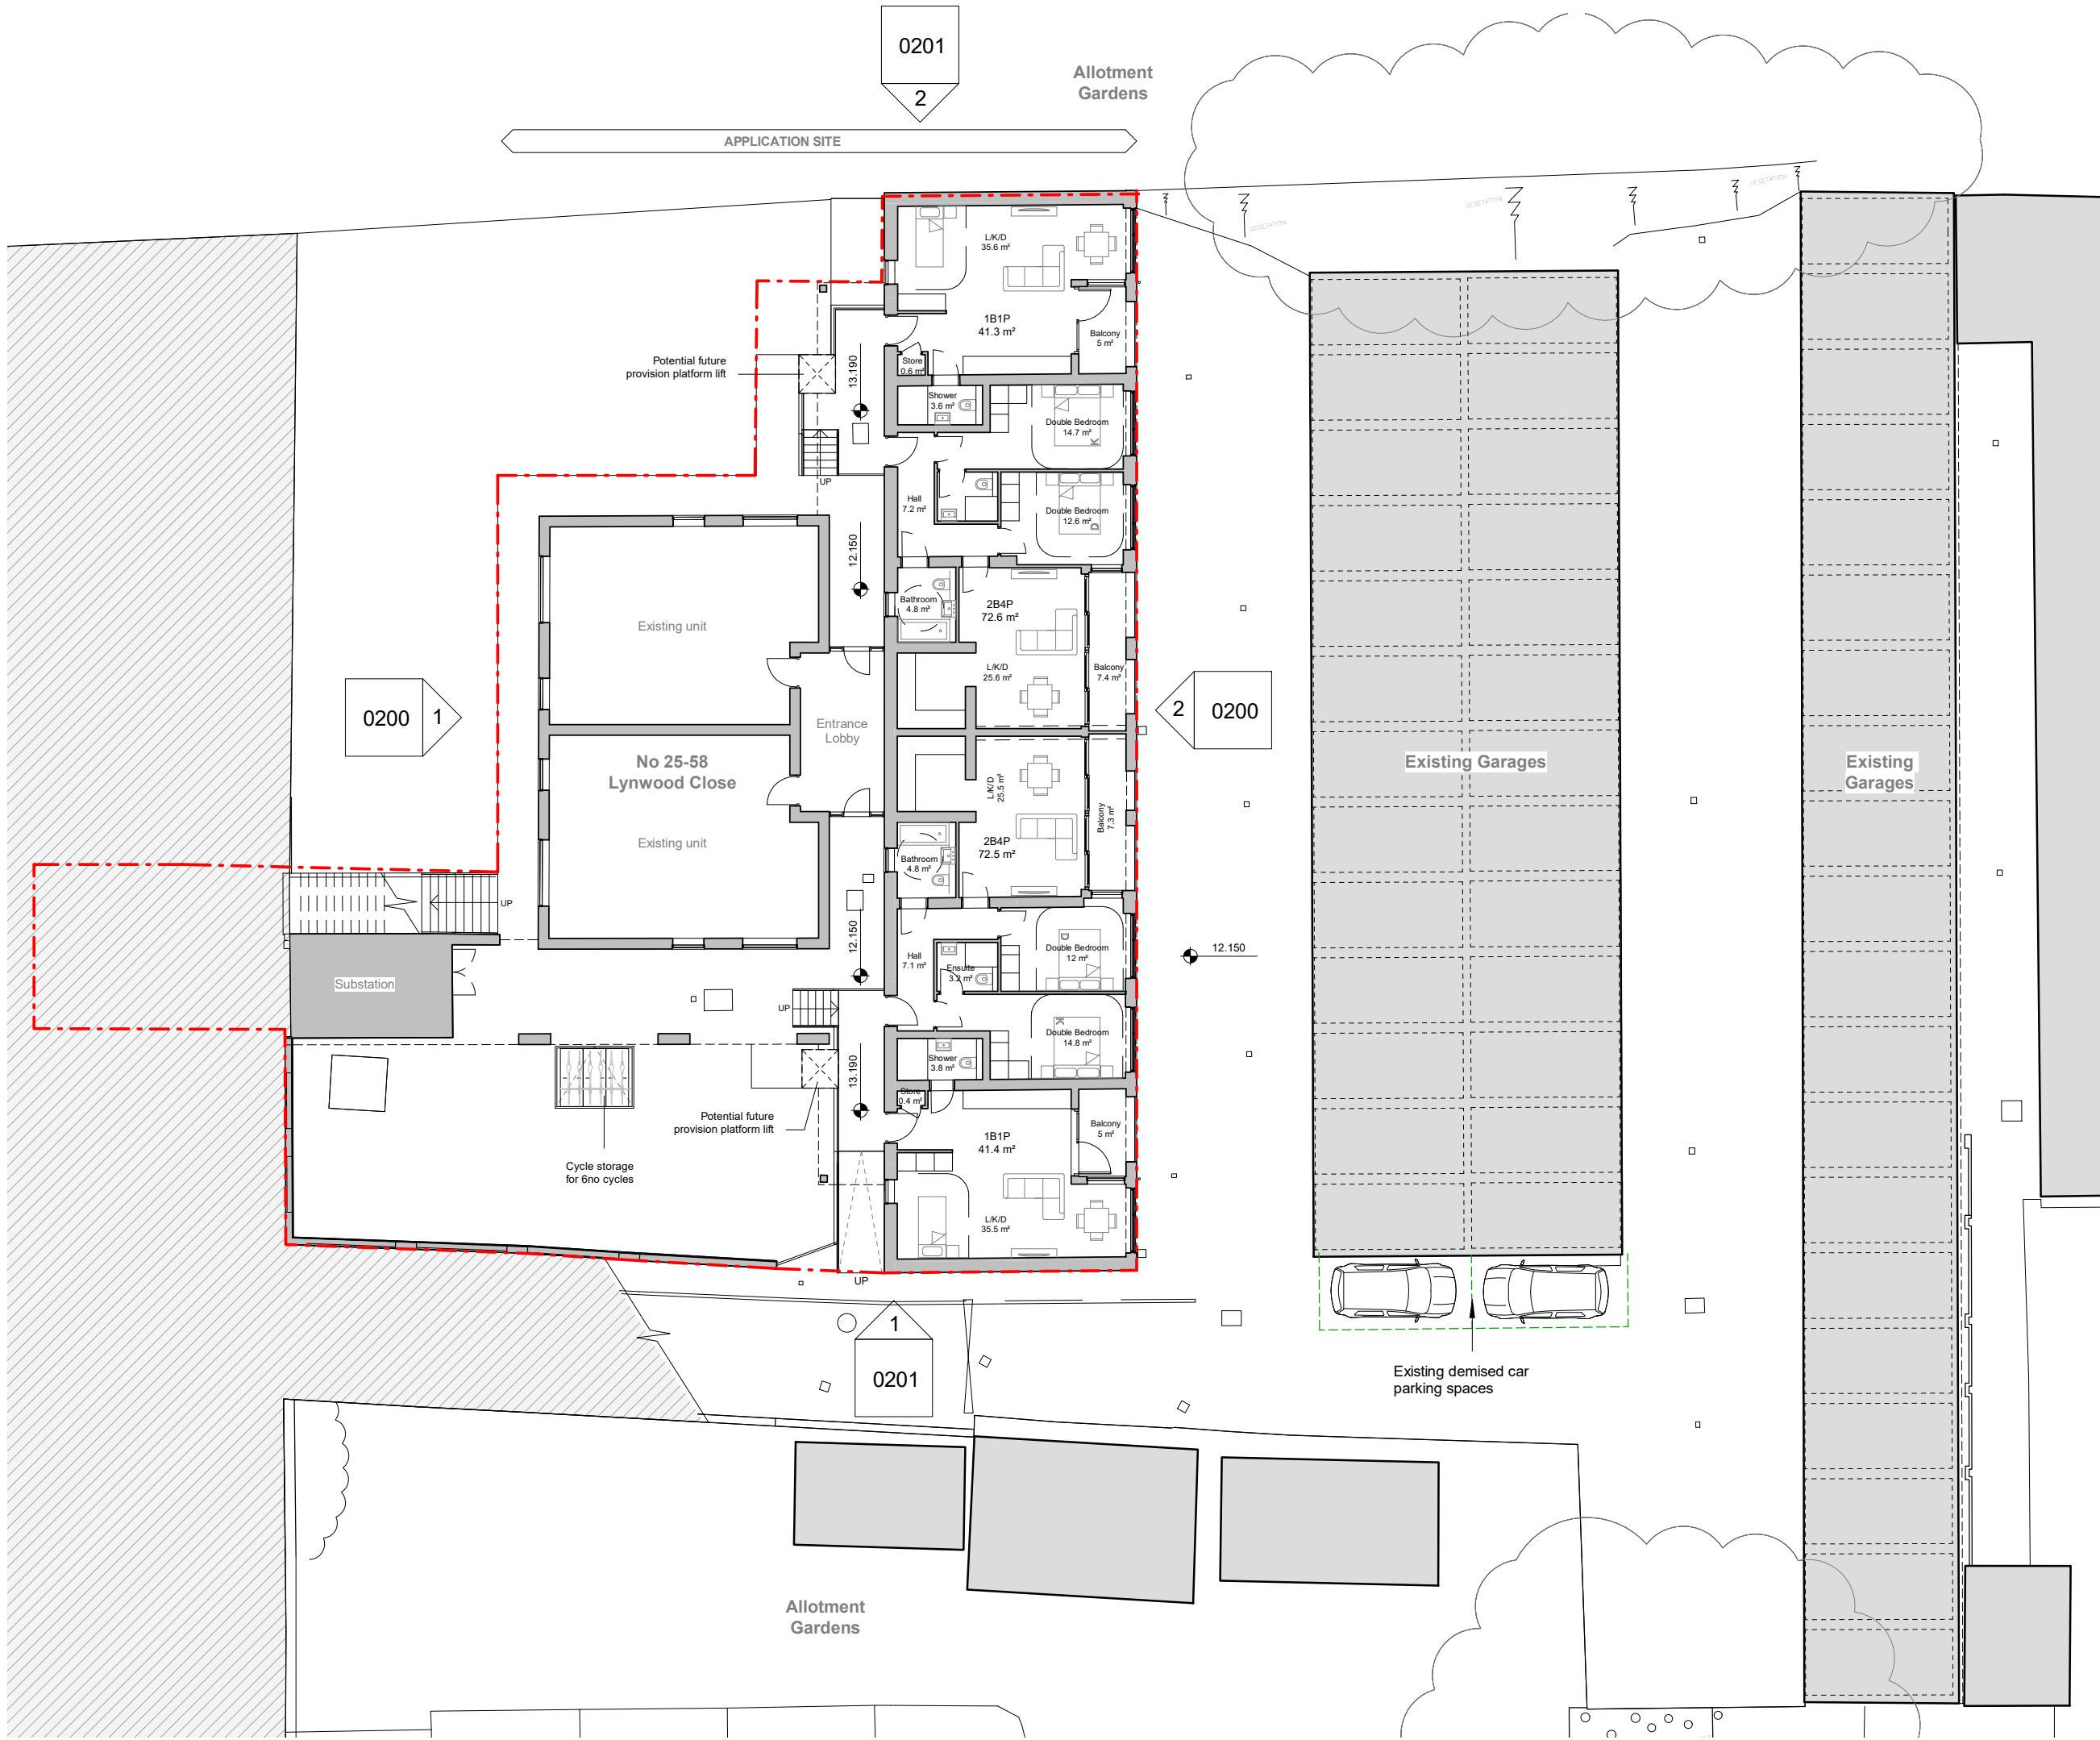

P0 02/10/23 Planning Issue

Revision	Date	Description

© copyright Wimshurst Pelleriti, all rights reserved 2017

Do not scale-off this drawing. Wimshurst Pelleriti take no responsibility for any dimensions obtained by measuring or scaling from this drawing and no reliance may be placed on such dimensions. If no dimension is given, it is the responsibility of the recipient to ascertain the dimension specifically from the Architect or by site measure.


The sizing of all structural service elements must always be checked against the relevant engineers drawings. No reliance should be placed upon information shown on the drawing.


project  
**Lynwood Close**

drawing title  
**Proposed Ground Floor Plan**

drawing number <b>0773B-WPA</b>	0110
scale @ A3 <b>1 : 200</b>	revision <b>P0</b>
drawing purpose <b>PLANNING</b>	first issue date <b>02/10/2023</b>

WIMSHURST PELLERITI  
The Mews,  
6 Putney Common, SW15 1HL  
0208 780 2206  
info@wp.uk.com  
wimshurst-pelleriti.com



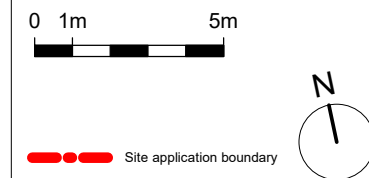

P0 02/10/23 Planning Issue

Revision	Date	Description

© copyright Wimshurst Pelleriti, all rights reserved 2017

Do not scale-off this drawing. Wimshurst Pelleriti take no responsibility for any dimensions obtained by measuring or scaling from this drawing and no reliance may be placed on such dimensions. If no dimension is given, it is the responsibility of the recipient to ascertain the dimension specifically from the Architect or by site measure.

The sizing of all structural service elements must always be checked against the relevant engineers drawings. No reliance should be placed upon information shown on the drawing.

project  
Lynwood Close

drawing title  
Proposed Ground Floor Plan - Consented

drawing number  
0773B-WPA 0111

scale @ A3 revision  
1 : 200 P0

drawing purpose first issue date  
PLANNING 02/10/2023

WIMSHURST PELLERITI  
The Mews,  
6 Putney Common, SW15 1HL  
0208 780 2206  
info@wp.uk.com  
wimshurst-pelleriti.com






1 West Elevation - Proposed  
1 : 200



2 East Elevation - Proposed  
1 : 200

0 1m 5m

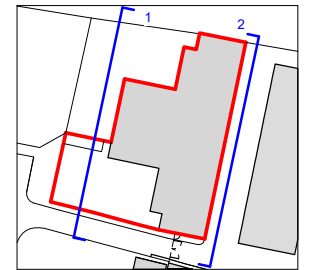

P0 02/10/23 Planning Issue

Revision	Date	Description

© copyright Wimshurst Pelleriti, all rights reserved 2017

Do not scale-off this drawing. Wimshurst Pelleriti take no responsibility for any dimensions obtained by measuring or scaling from this drawing and no reliance may be placed on such dimensions. If no dimension is given, it is the responsibility of the recipient to ascertain the dimension specifically from the Architect or by site measure.

The sizing of all structural service elements must always be checked against the relevant engineers drawings. No reliance should be placed upon information shown on the drawing.

project  
Lynwood Close

drawing title  
Proposed Elevations - Sheet 1


drawing number	0773B-WPA	0200
scale @ A3	1 : 200	revision
		P0

drawing purpose	PLANNING	first issue date
		02/10/2023


WIMSHURST  
PELLERITI

The Move,  
6 Putney Common, SW15 1HL  
0208 780 2206  
info@wp.uk.com  
wimshurst-pelleriti.com



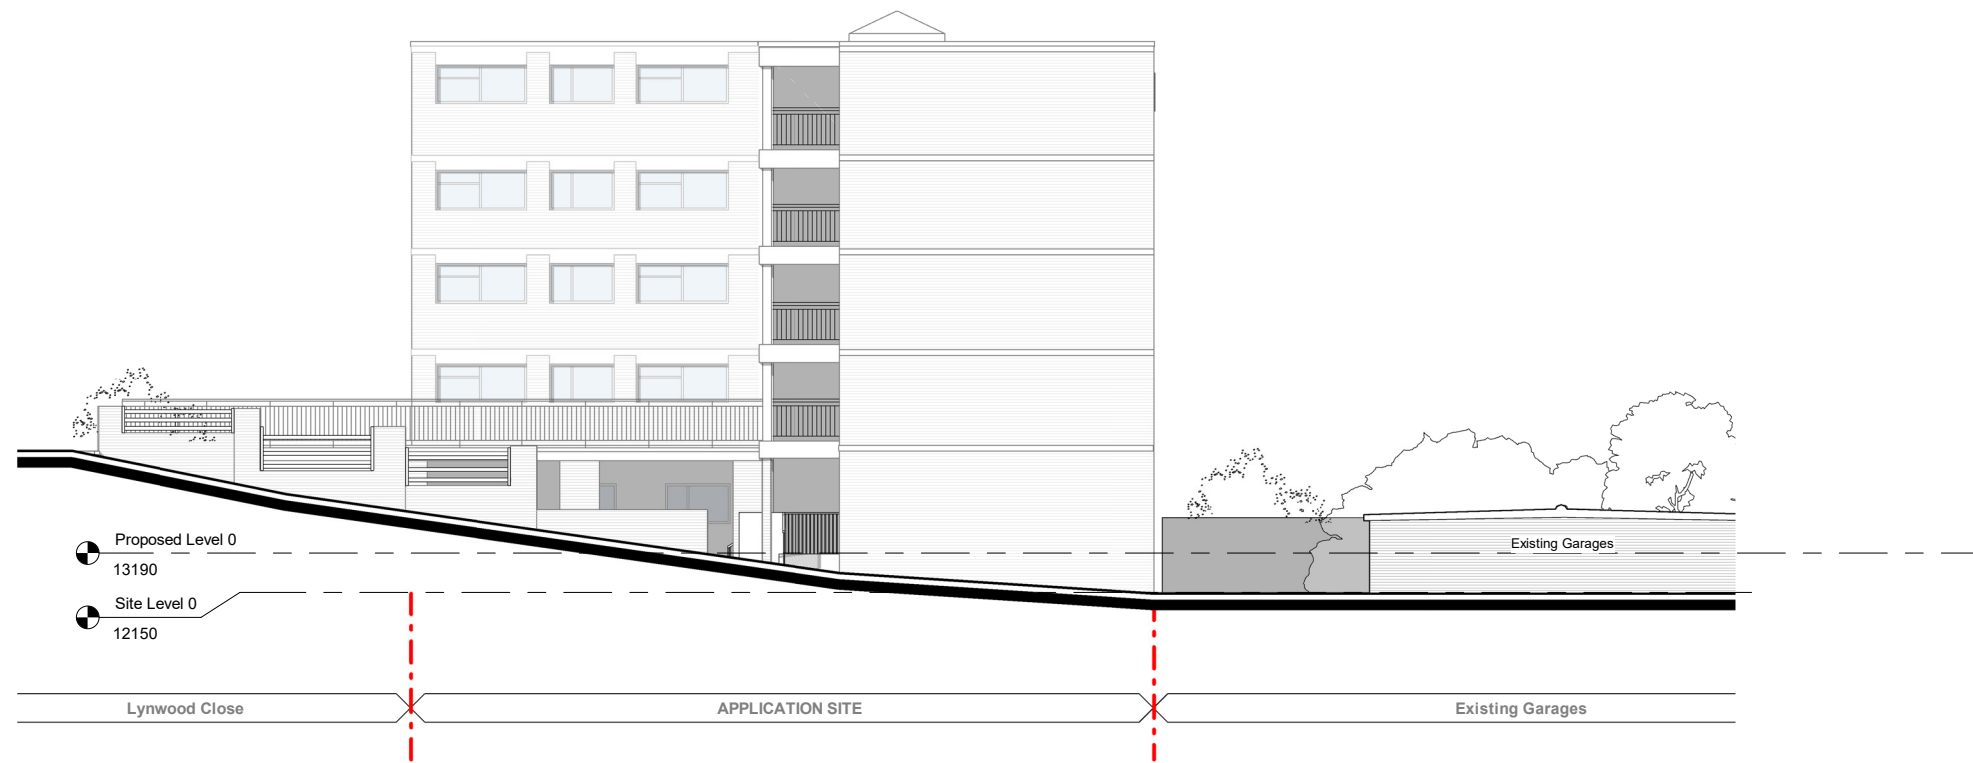

1 South Elevation - Proposed  
1 : 200

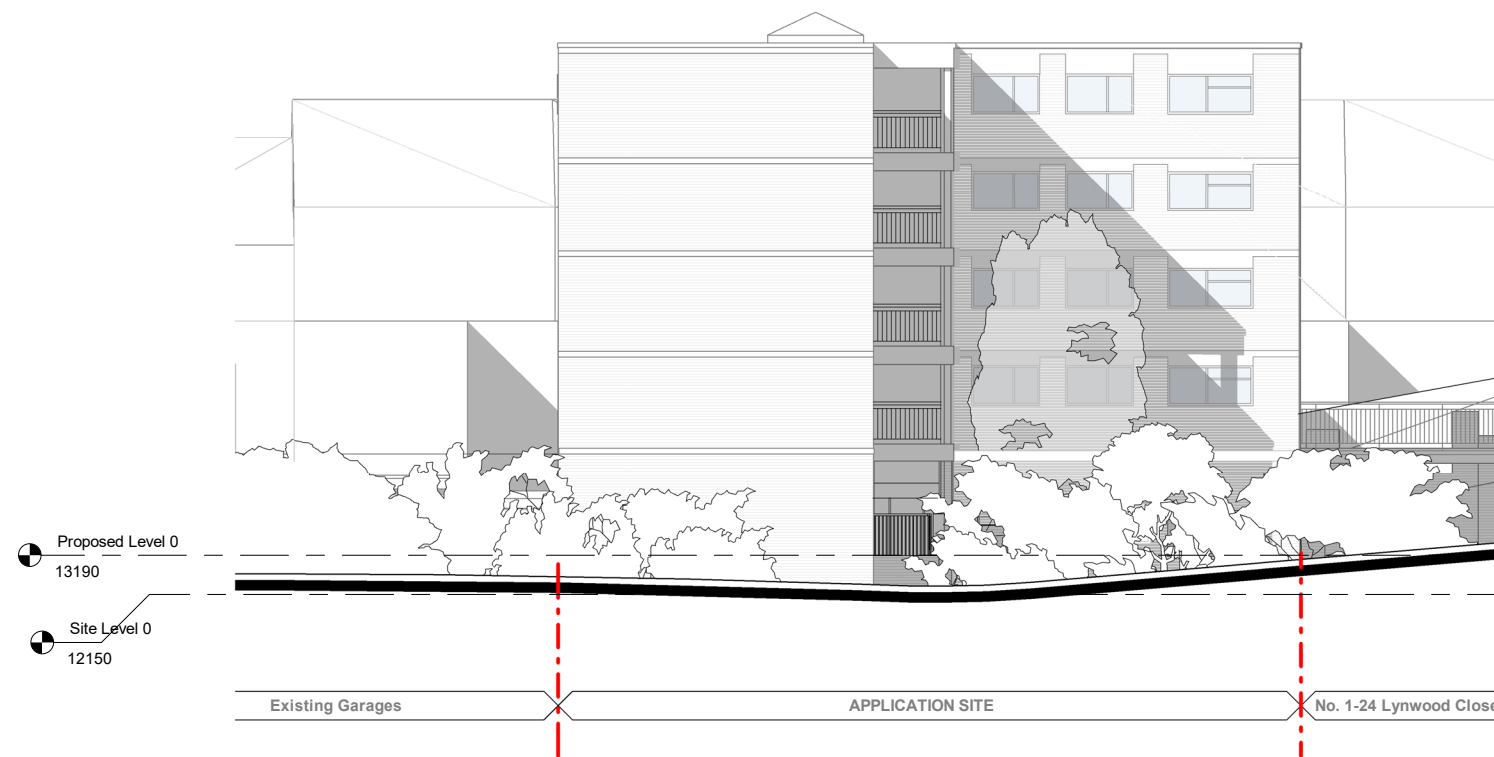

2 North Elevation - Proposed  
1 : 200

0 1m 5m



P0 02/10/23 Planning Issue

Revision	Date	Description

© copyright Wimshurst Pelleriti, all rights reserved 2017

Do not scale-off this drawing. Wimshurst Pelleriti take no responsibility for any dimensions obtained by measuring or scaling from this drawing and no reliance may be placed on such dimensions. If no dimension is given, it is the responsibility of the recipient to ascertain the dimension specifically from the Architect or by site measure.

The sizing of all structural service elements must always be checked against the relevant engineers drawings. No reliance should be placed upon information shown on the drawing.

project  
Lynwood Close


drawing title  
Proposed Elevations - Sheet 2

drawing number	0773B-WPA	0201
scale @ A3	1 : 200	revision
		P0

drawing purpose	PLANNING	first issue date
		02/10/2023

WIMSHURST  
PELLERITI  
The Move,  
6 Putney Common, SW15 1HL  
0208 780 2206  
info@wp.uk.com  
wimshurst-pelleriti.com



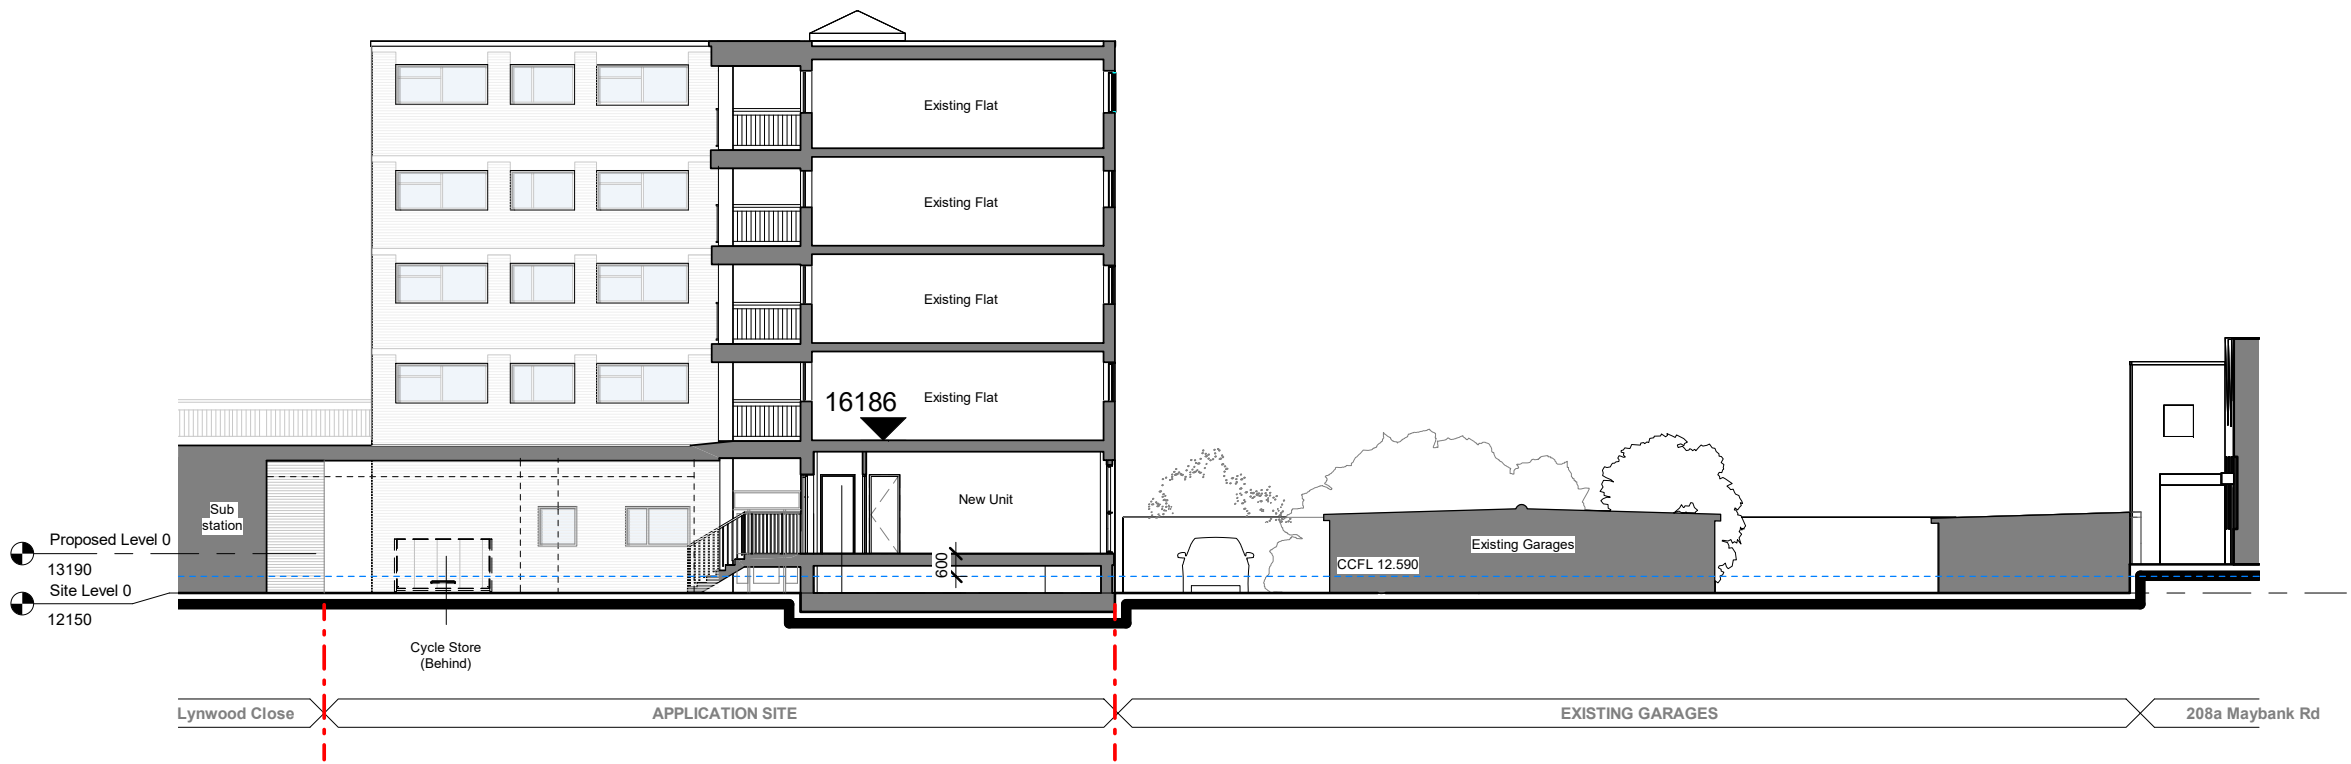

Proposed Level 0  
13190  
Site Level 0  
12150

Lynwood Close      APPLICATION SITE      EXISTING GARAGES      208a Maybank Rd

0 1m 5m



CCFL = Climate Change flood level

P0 02/10/23 Planning Issue

Revision	Date	Description

© copyright Wimshurst Pelleriti, all rights reserved 2017

Do not scale-off this drawing. Wimshurst Pelleriti take no responsibility for any dimensions obtained by measuring or scaling from this drawing and no reliance may be placed on such dimensions. If no dimension is given, it is the responsibility of the recipient to ascertain the dimension specifically from the Architect or by site measure.

The sizing of all structural service elements must always be checked against the relevant engineers drawings. No reliance should be placed upon information shown on the drawing.

project  
**Lynwood Close**

---

drawing title  
**Proposed Section AA**


---

drawing number <b>0773B-WPA</b>	<b>0300</b>
scale @ A3 <b>1 : 200</b>	revision <b>P0</b>
drawing purpose <b>PLANNING</b>	first issue date <b>02/10/2023</b>

---


WIMSHURST  
PELLERITI  
The Mews,  
6 Putney Common, SW15 1HL  
0208 780 2206  
info@wp.uk.com  
wimshurst-pelleriti.com



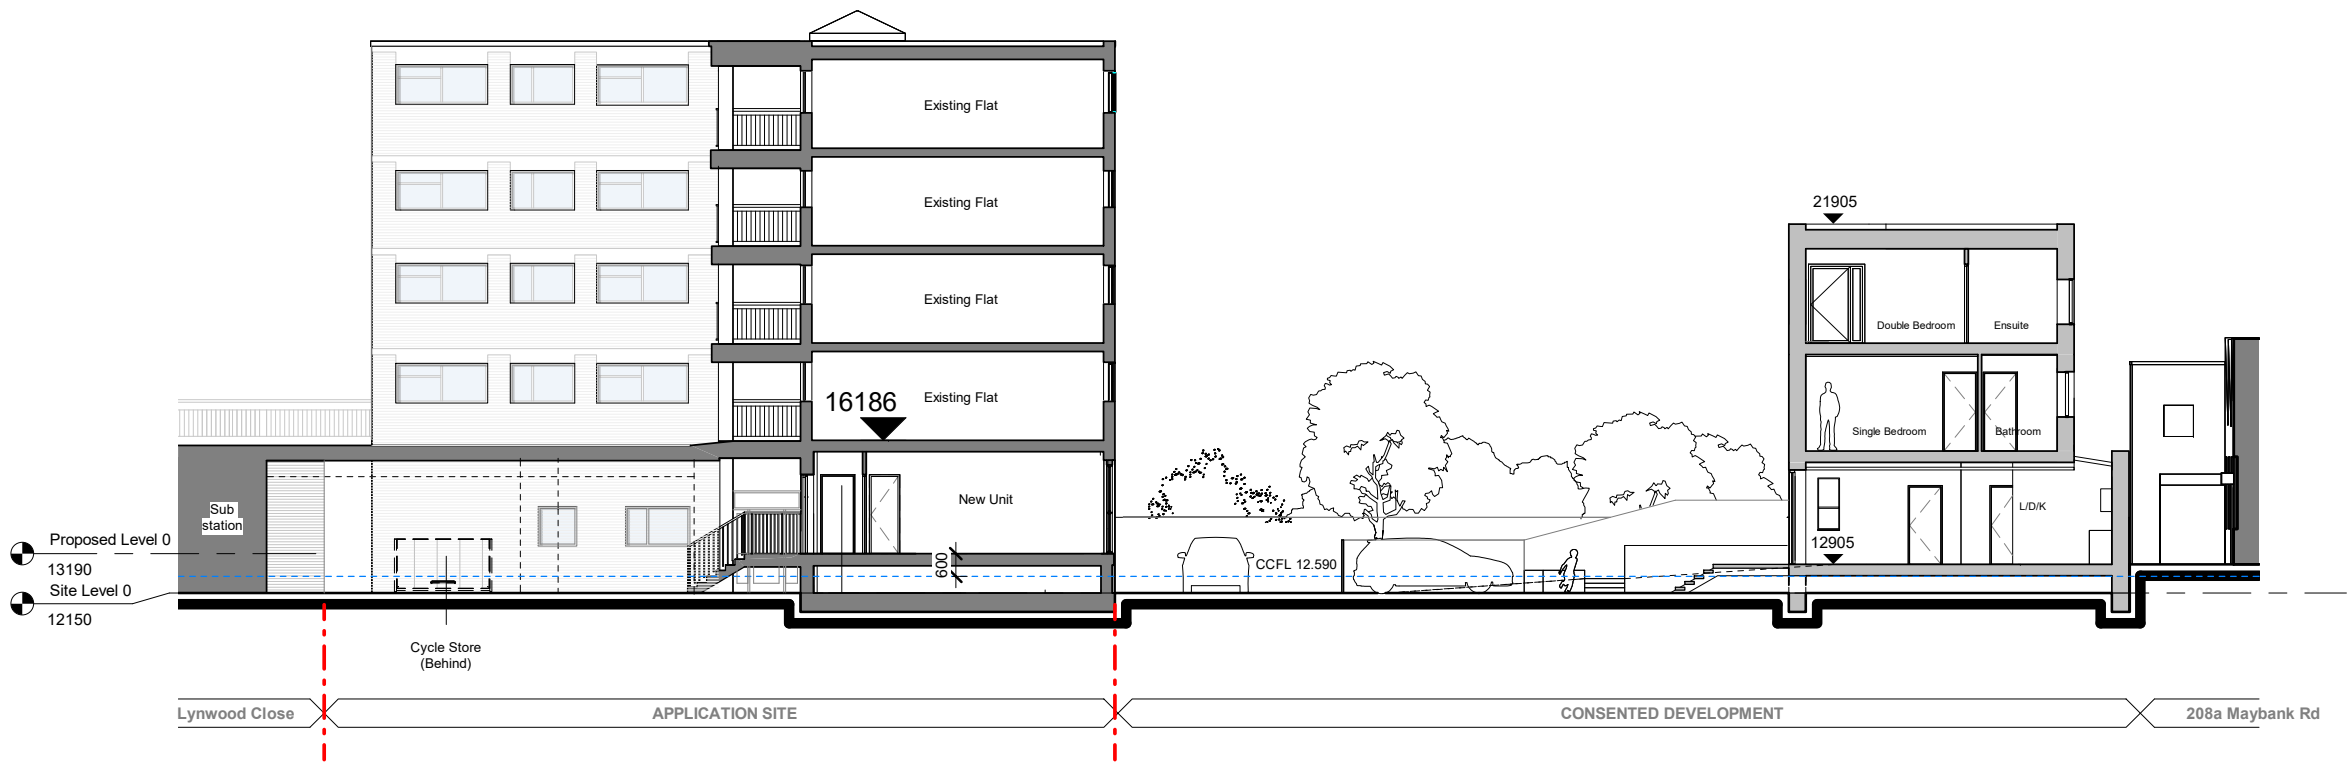

Proposed Level 0  
 13190  
 Site Level 0  
 12150

Lynwood Close      APPLICATION SITE      CONSENTED DEVELOPMENT      208a Maybank Rd

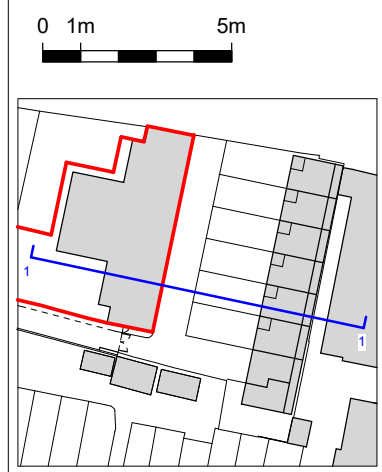

CCFL = Climate Change flood level

Revision	Date	Description
P0	02/10/23	Planning Issue

© copyright Wimshurst Pelleriti, all rights reserved 2017

Do not scale-off this drawing. Wimshurst Pelleriti take no responsibility for any dimensions obtained by measuring or scaling from this drawing and no reliance may be placed on such dimensions. If no dimension is given, it is the responsibility of the recipient to ascertain the dimension specifically from the Architect or by site measure.

The sizing of all structural service elements must always be checked against the relevant engineers drawings. No reliance should be placed upon information shown on the drawing.

project  
**Lynwood Close**

---

drawing title  
**Proposed Section AA - Consented**

---

drawing number <b>0773B-WPA</b>	revision <b>0301</b>
scale @ A3 <b>1 : 200</b>	revision <b>P0</b>
drawing purpose <b>PLANNING</b>	first issue date <b>02/10/2023</b>

---

WIMSHURST  
 PELLERITI  
 The Mews,  
 6 Putney Common, SW15 1HL  
 0208 780 2206  
 info@wp.uk.com  
 wimshurst-pelleriti.com

