
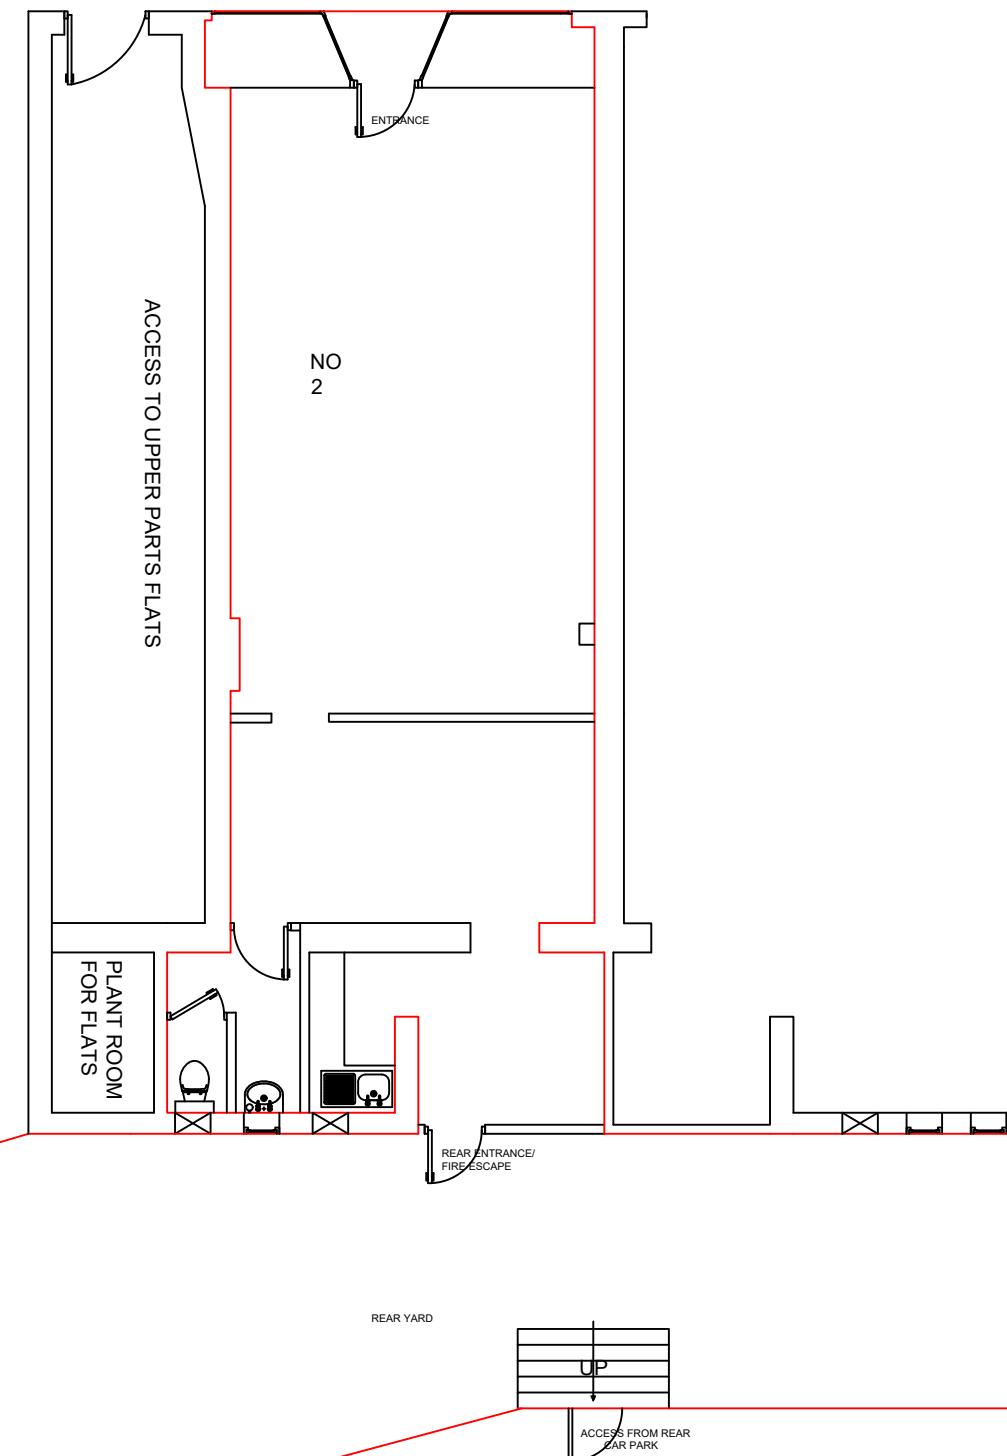


GROUND FLOOR PLAN

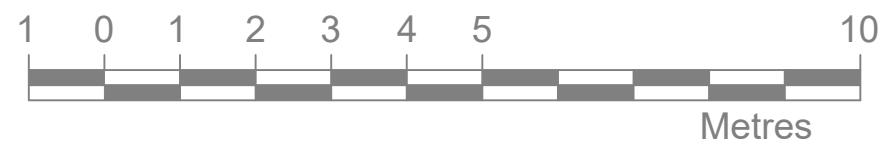

AJK DRAWING
SERVICES LTD

AJK Drawing Services Ltd.
94 Potters Field
Harlow
Essex
CM17 9DA
tel: 07985-425446, 01279-498371
john.klement@ajk-surveying.com

Date: 19th December 2024

Drafted by:
J. Klement LLB(Hons) Grad Dip

Project: Lease/ Title plan

Property details:
2 Ranmore Path
Orpington
BR5 2HP

Scale 1:100@A3

Drawing No: RP-2-6/01

© AJK Drawing services Ltd