



ALL MATERIALS + WORKMANSHIP TO RELEVANT BRITISH STANDARDS + CODES OF PRACTICE
 THIS DRAWING IS COPYRIGHT AND IS ISSUED ON THE CONDITION THAT IT IS NOT REPRODUCED, COPIED, RETAINED, CHANGED OR DISCLOSED TO ANY OTHER PARTY EITHER WHOLLY OR IN PART WITHOUT THE WRITTEN CONSENT OF DESIGN ASSOCIATES


NOTES

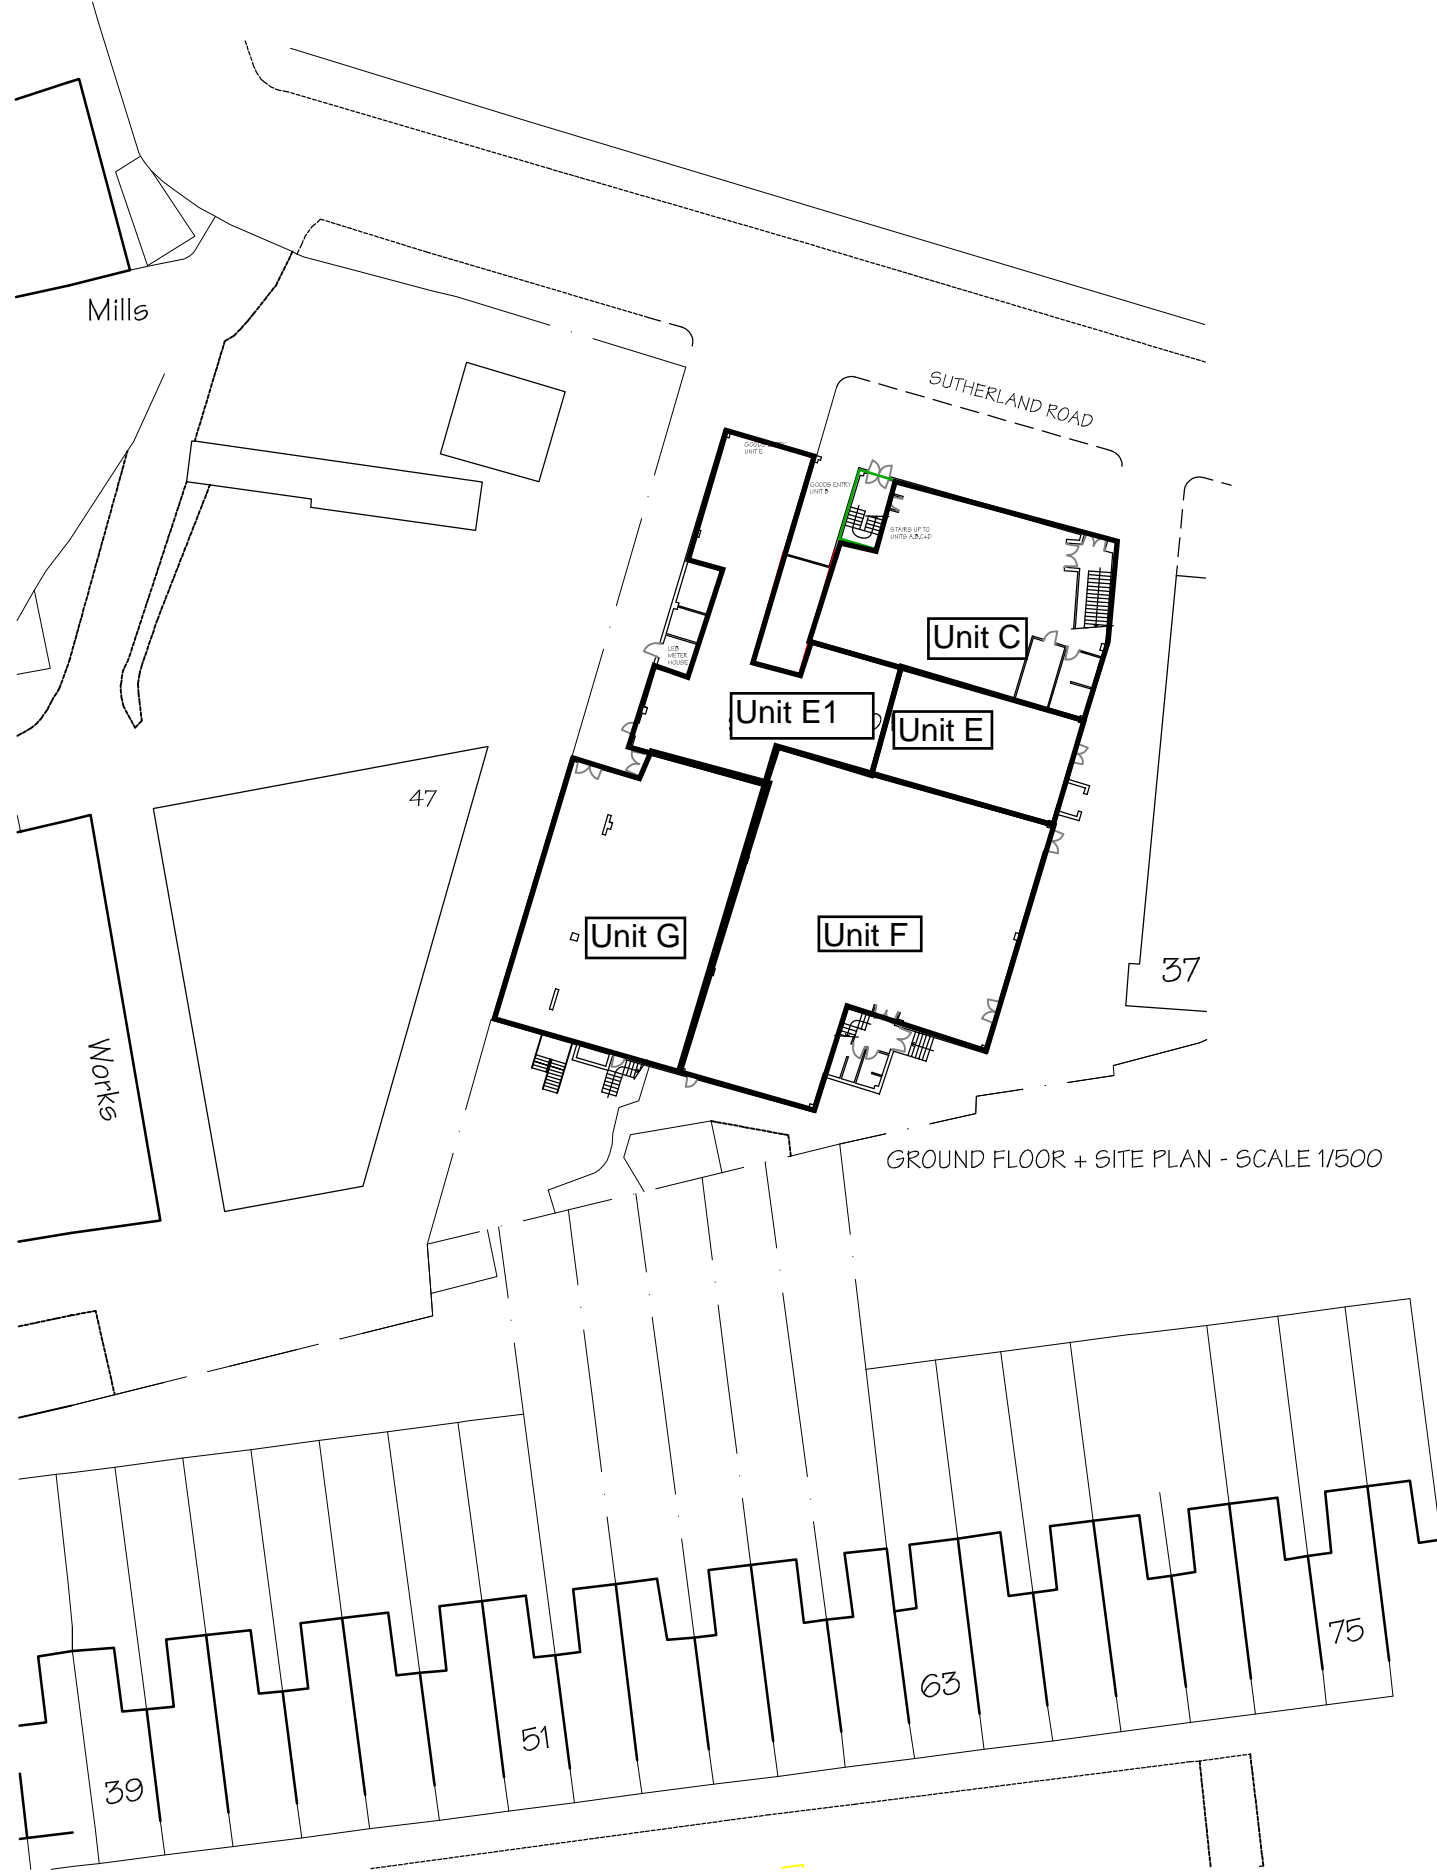

GROUND FLOOR + SITE PLAN - SCALE 1/500

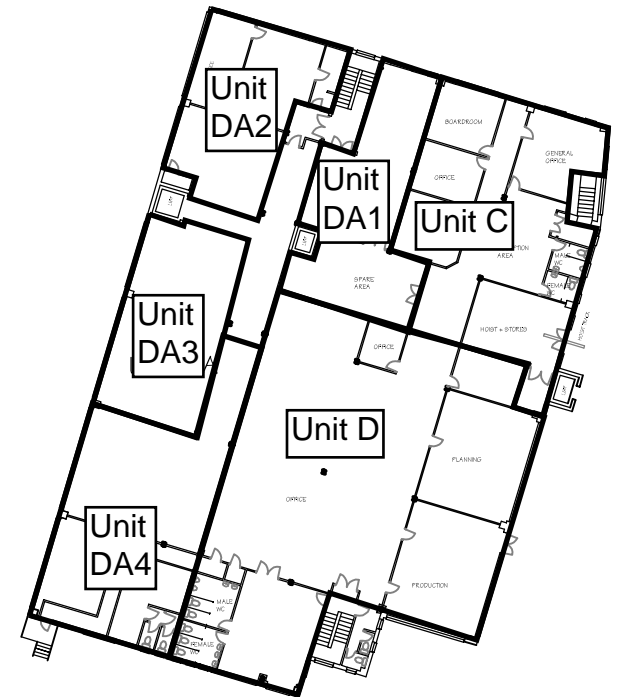

FIRST FLOOR PLAN - SCALE 1/500

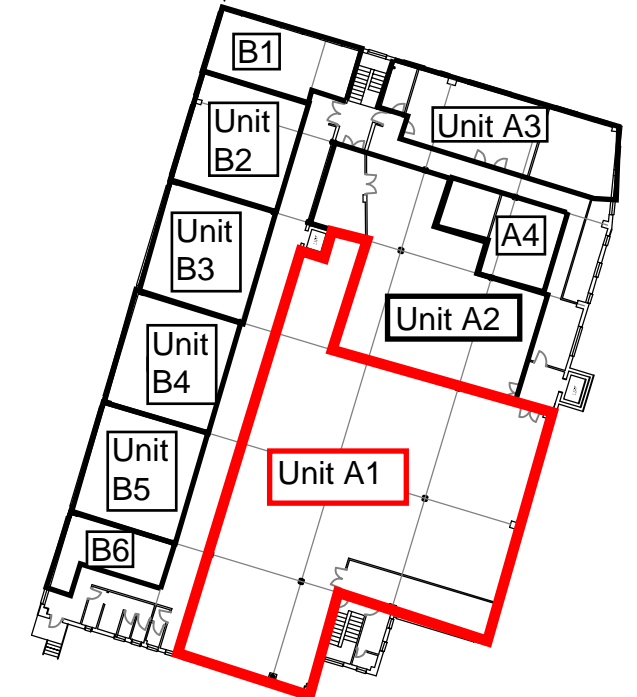


SECOND FLOOR PLAN - SCALE 1/500



© Crown Copyright 2007. All rights reserved. Licence number 100

LOCATION PLAN - SCALE 1/1250

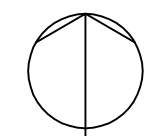

REV	DATE	DESCRIPTION

SUTHERLAND HOUSE
 SUTHERLAND ROAD - E17 6BU
 PROJECT
Lease Plan - Unit A1

JOB NUMBER | DRAWING NUMBER | REVISION | DATE | SCALE
 90868 | 04.01 | - | 30/09/2010 | 1/500 + 1/1250

Design Associates
 ARCHITECTURAL DESIGN - SPACE PLANNING - PROJECT MANAGEMENT
 92 LONDON ROAD - SOUTHEND ON SEA - ESSEX - S61 1PG
 TELEPHONE - 01702 392302 - FAX 01702 392312
 EMAIL: tonymerry@aol.com