

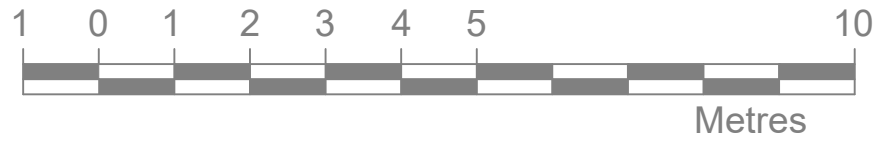



AREA HATCHED IN BLUE ARE SHARED AREAS, USED IN COMMON WITH OTHER OCCUPIERS OF THE BUILDING

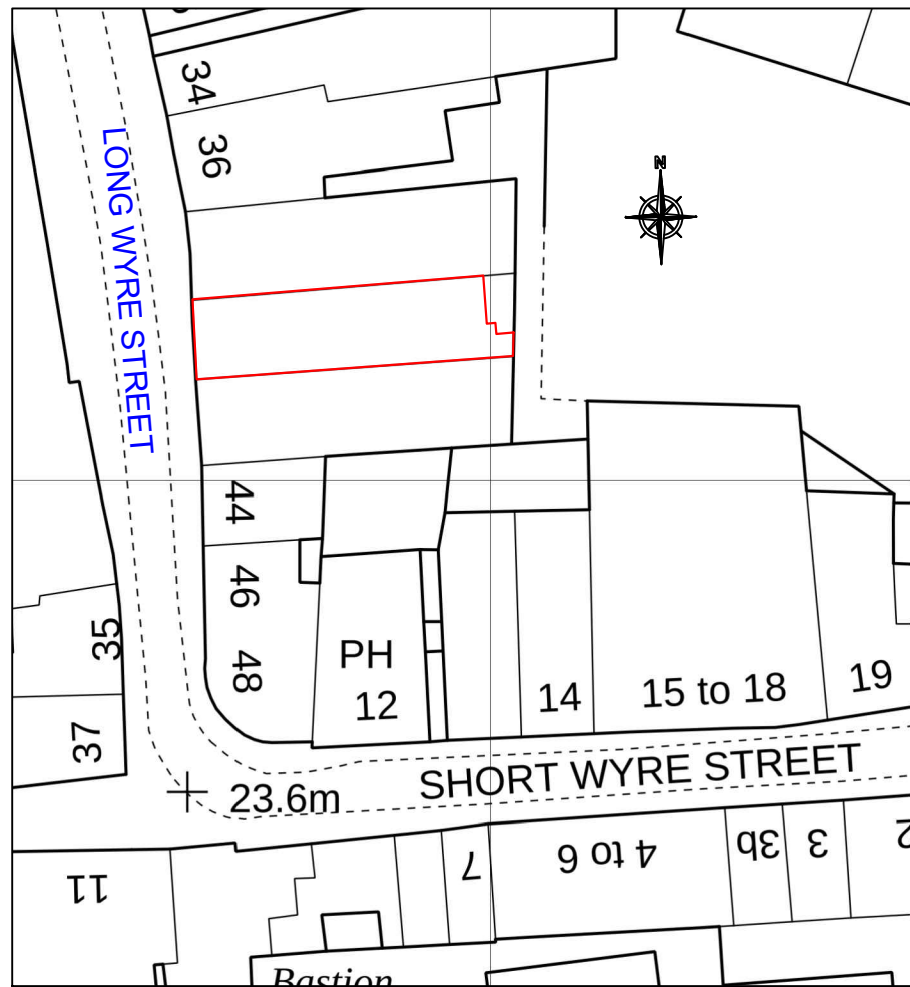

GROUND FLOOR PLAN

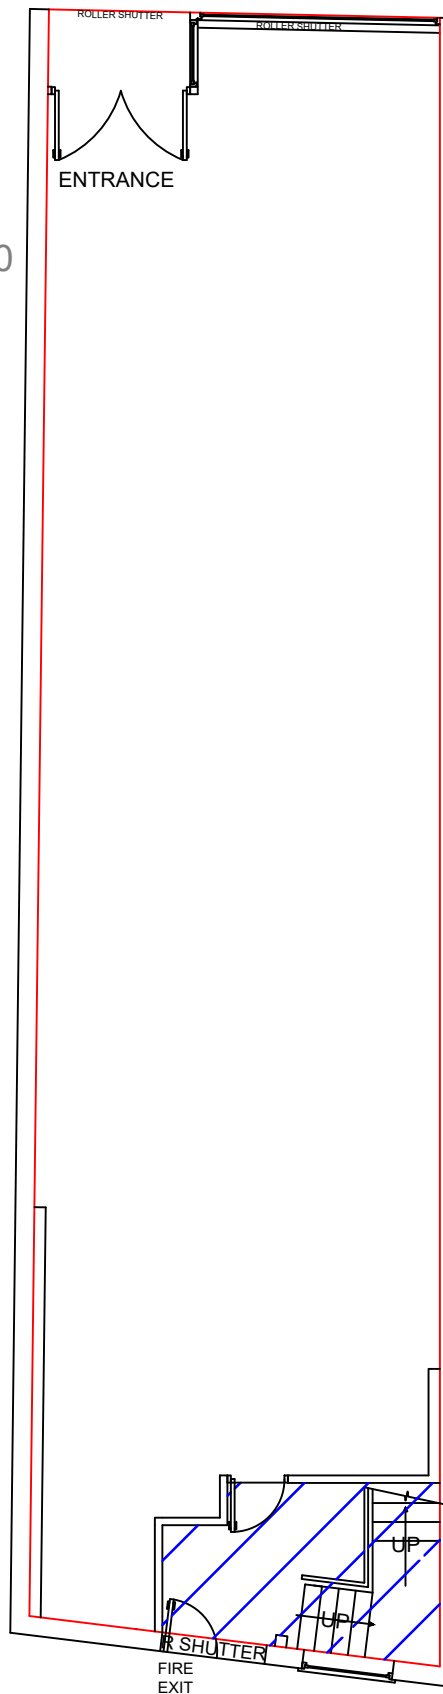

EXTRACT FROM ORDNANCE SURVEY @ 1:500, SHOWING LOCATION

 

AJK Drawing Services Ltd.  
94 Potters Field  
Harlow  
Essex  
CM17 9DA  
tel: 07985-425446, 01279-498371  
john.klement@ajk-surveying.com

Date: 23rd January 2025

Drafted by:  
J. Klement LLB(Hons) Grad Dip

Project: Lease/ Title plan

Property details:  
40 Long Wyre street  
Colchester  
CO1 1LJ

Scale 1:100@A3

Drawing No:LWS-40/01

©AJK Drawing services Ltd