





GROUND FLOOR PLAN

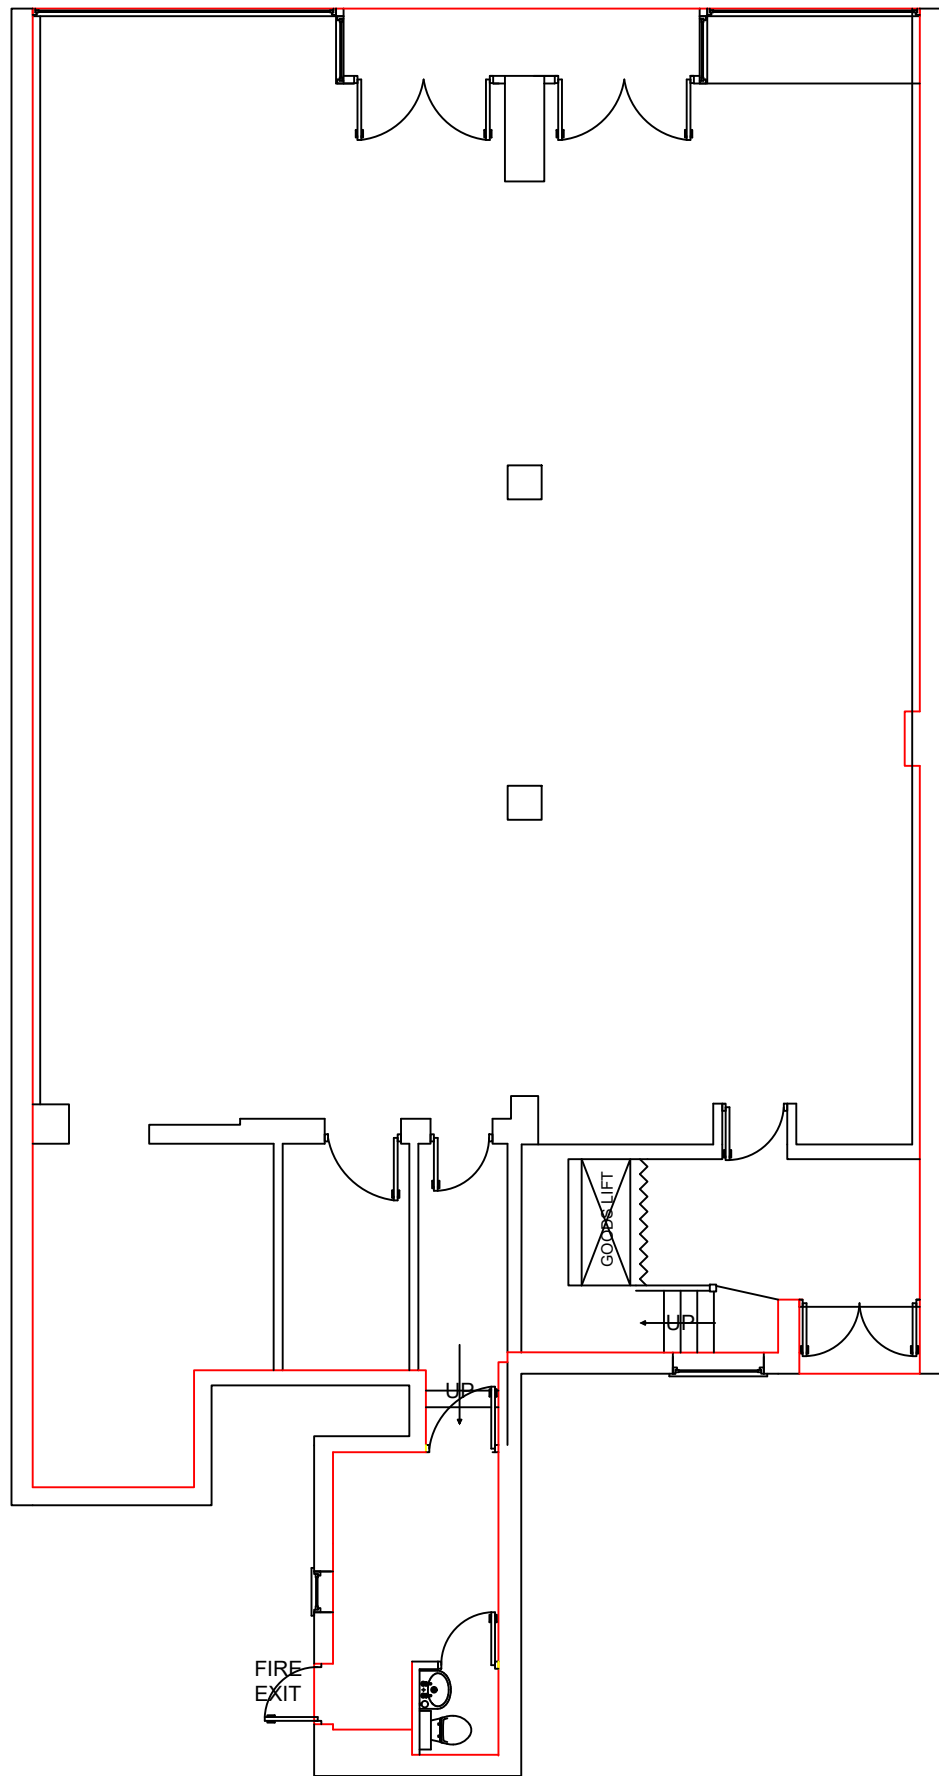



FIRST FLOOR PLAN

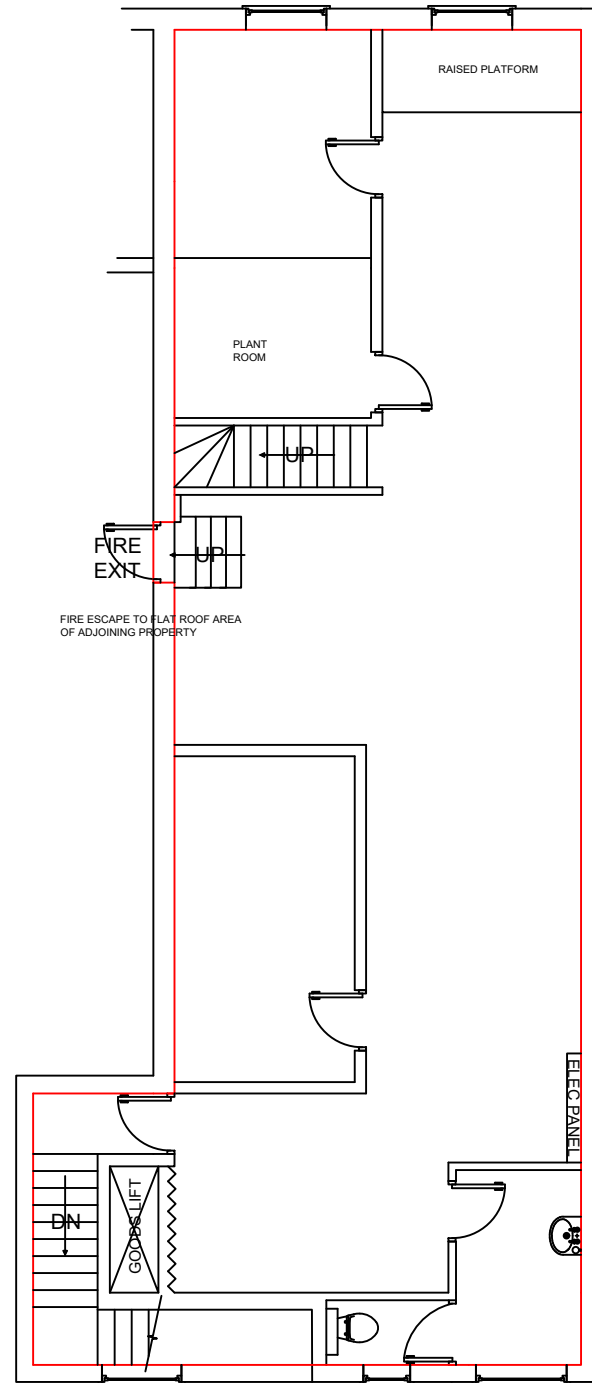

SECOND FLOOR PLAN

 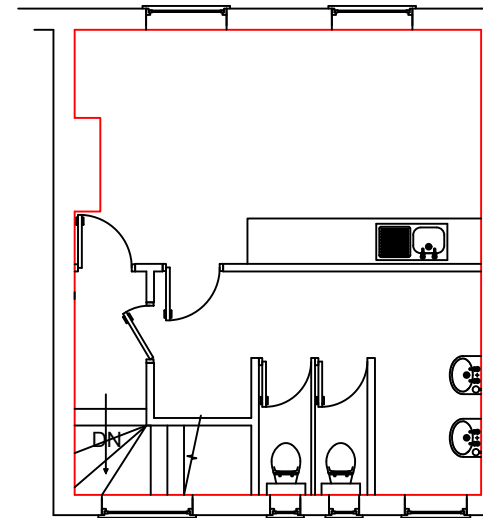

AREA HATCHED IN BLUE ARE SHARED AREAS, USED IN COMMON WITH OTHER OCCUPIERS OF THE BUILDING

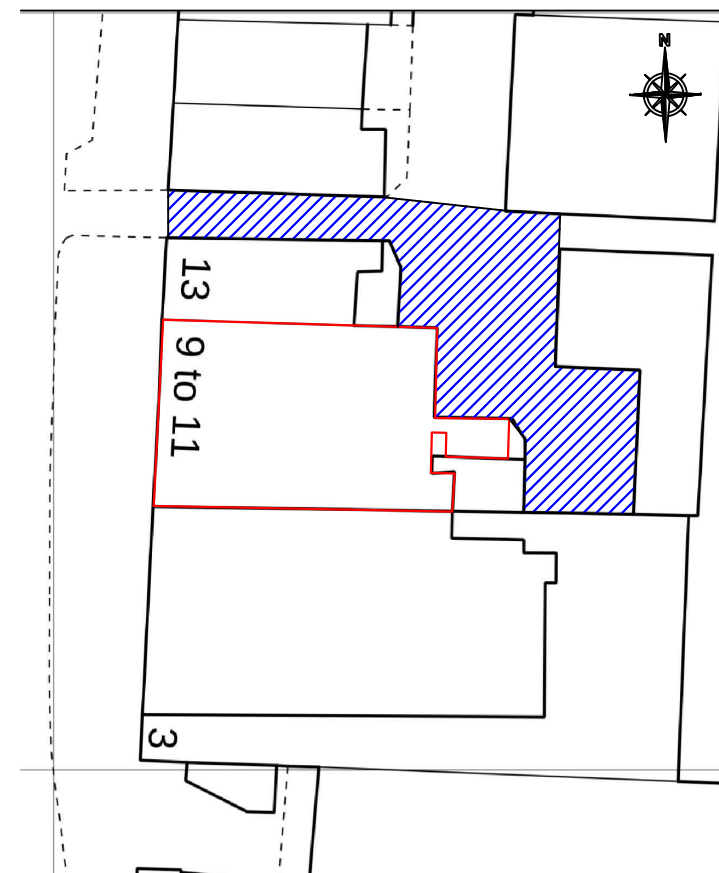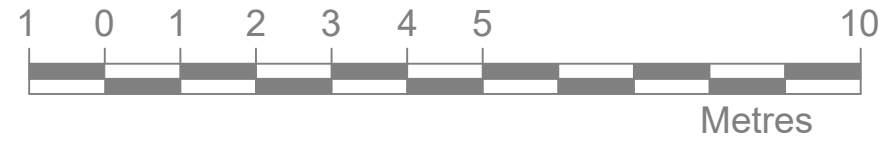

EXTRACT FROM ORDNANCE SURVEY @ 1:500, SHOWING LOCATION



AJK Drawing Services Ltd.
94 Potters Field
Harlow
Essex
CM17 9DA
tel: 07985-425446, 01279-498371
john.klement@ajk-surveying.com

Date: 13th June 2024

Drafted by:
J. Klement LLB(Hons) Grad Dip

Project: Lease/ Title plan

Property details:
9-11 Old church Road
Chingford
London
E4 6SJ

Scale 1:100@A3

Drawing No: OCR-9-11/01

© AJK Drawing services Ltd