

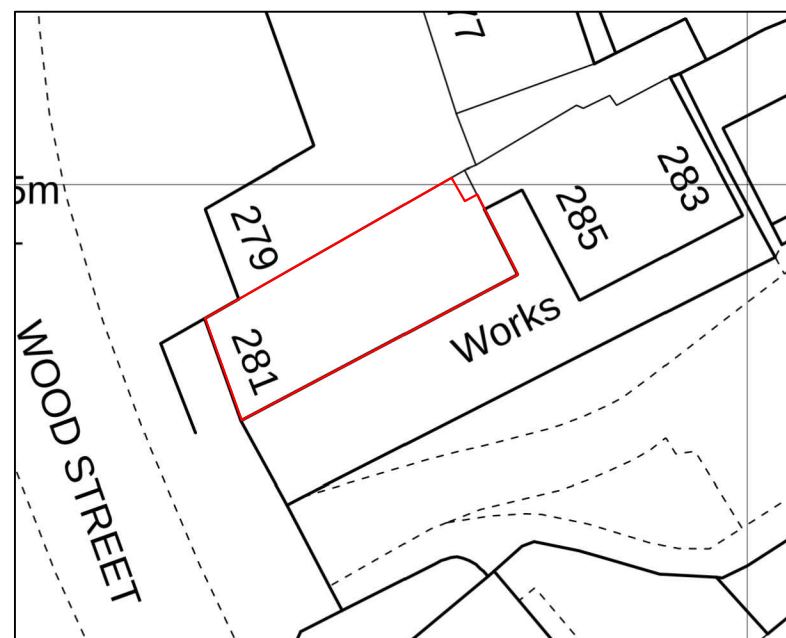


AREA HATCHED IN BLUE ARE SHARED AREAS, USED IN COMMON WITH OTHER OCCUPIERS OF THE BUILDING, AND INCLUDE OFF STREET PARKING FOR 1ST FLOOR OFFICES


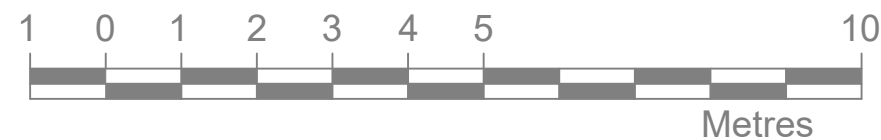


EXTRACT FROM ORDNANCE SURVEY @ 1:500, SHOWING LOCATION

GROUND FLOOR PLAN

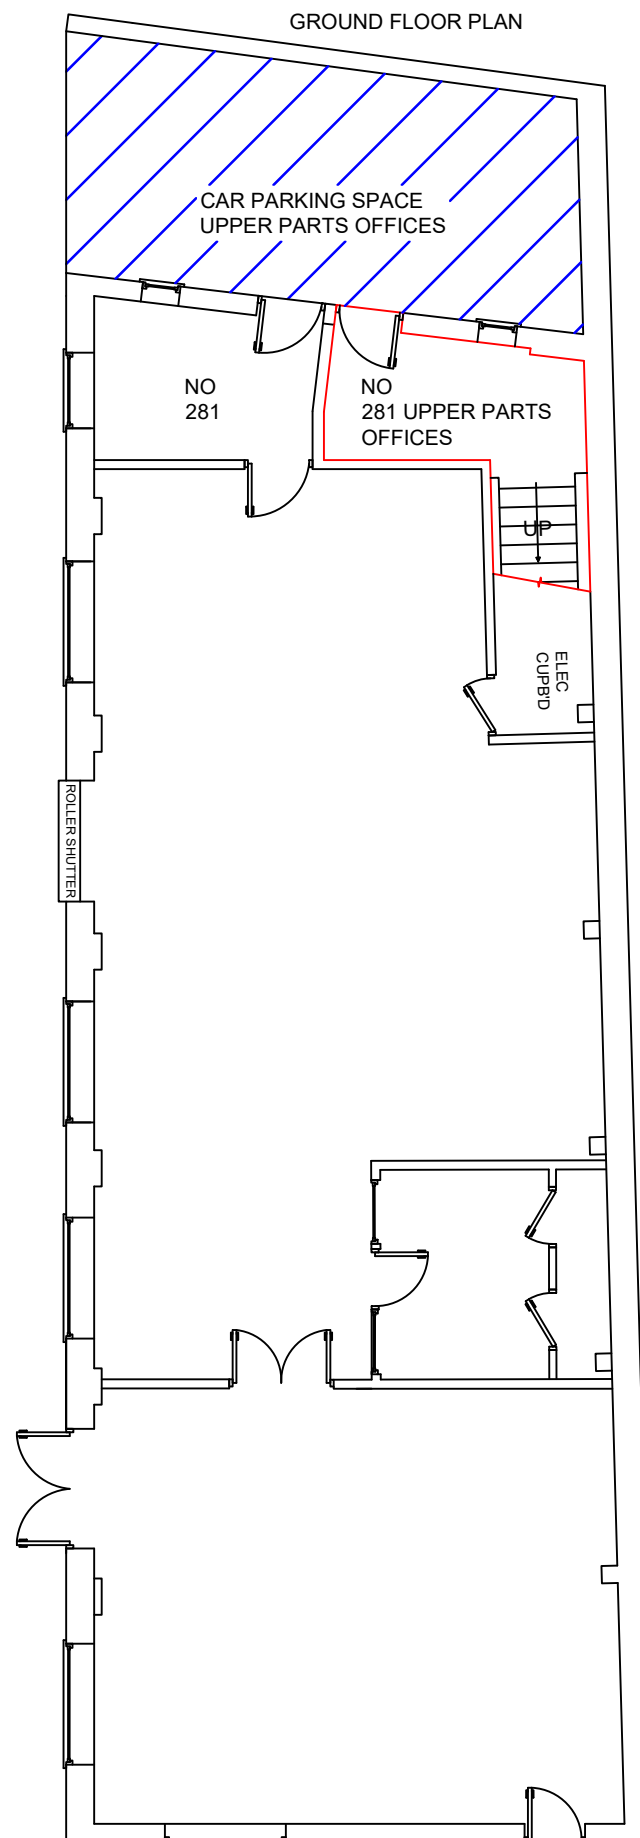

FIRST FLOOR PLAN

 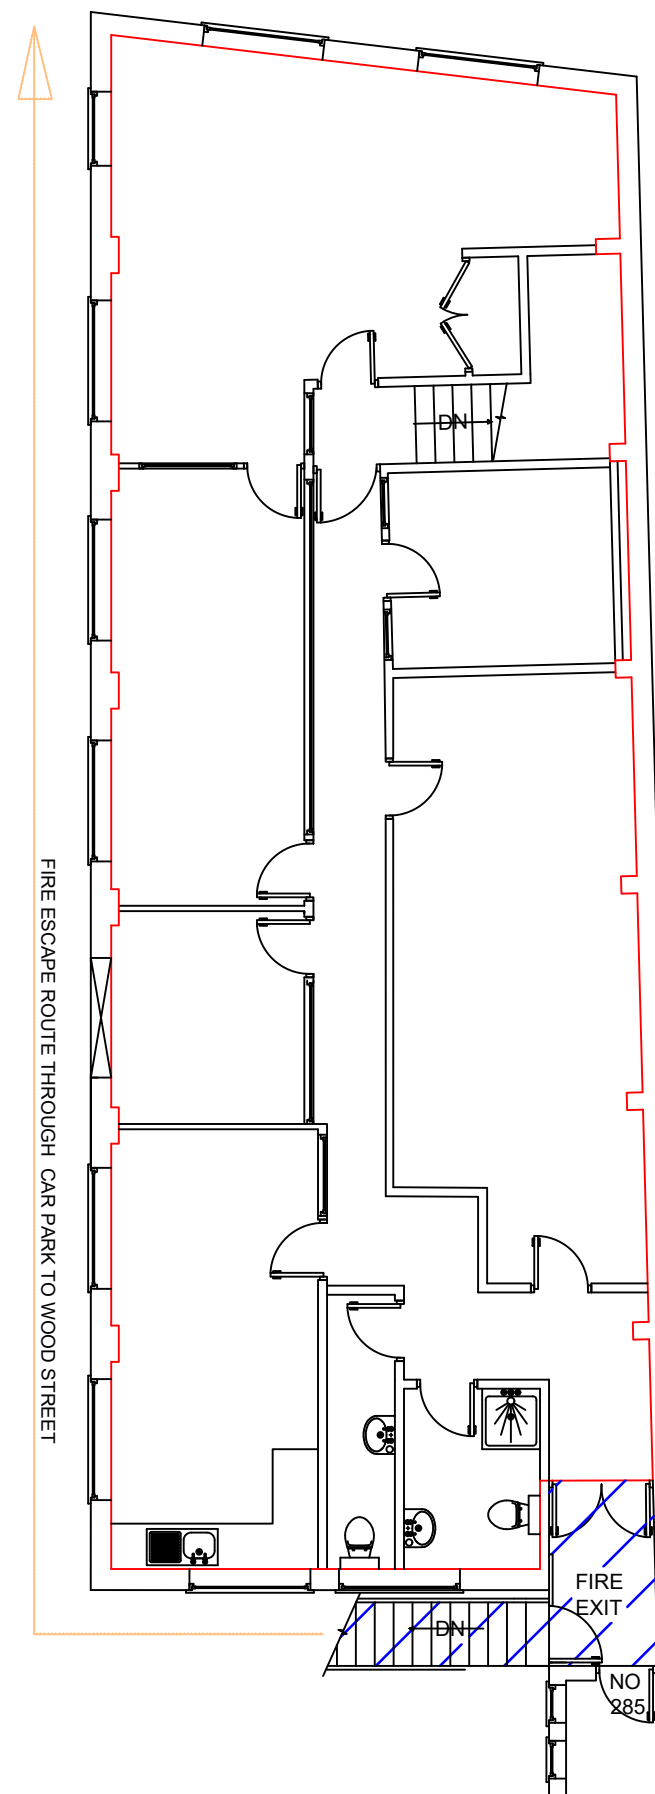

AJK DRAWING SERVICES LTD

AJK Drawing Services Ltd.
94 Potters Field
Harlow
Essex
CM17 9DA
tel: 07985-425446, 01279-498371
john.klement@ajk-surveying.com

Date: 28th may 2025

Drafted by:
J. Klement LLB(Hons) Grad Dip

Project: Lease/ Title plan

Property details:
First floor offices
281 Wood street
London
E17 3HT

Scale 1:100@A3

Drawing No:WS-281/01

© AJK Drawing services Ltd