

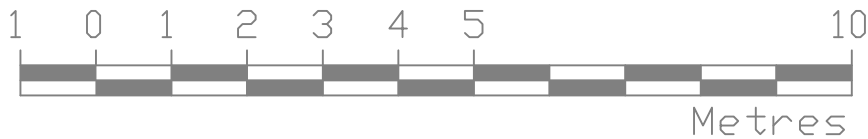


GROUND FLOOR PLAN

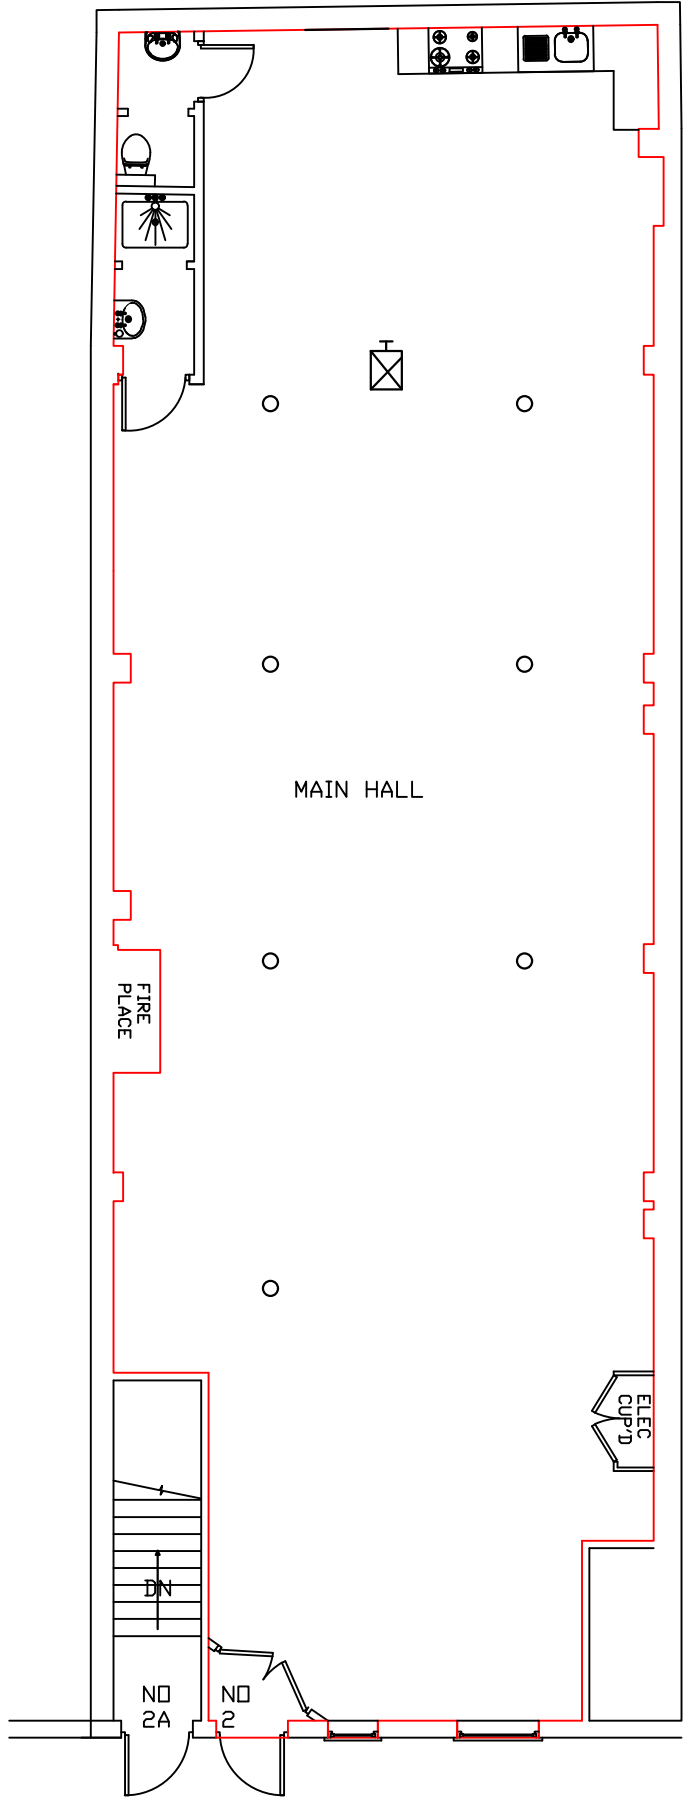

EXTRACT FROM ORDNANCE SURVEY @ 1:500,
SHOWING LOCATION OF DEMISE

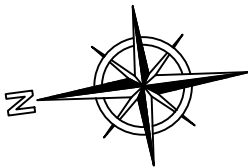

AJK DRAWING
SERVICES LTD

AJK Drawing Services Ltd.
73 Penrhyn Avenue
London E17 5BJ
tel 07985-425446
020 8527 6000
john.klement@ajk-surveying.com

Date: 13th March 2019

Drafted by:
J. Klement LLB(Hons) Grad Dip

Project: Lease/ Title plan

Property details:
Ground floor premises
2 Nimrod Passage
London
N1 4BU

Scale 1:100@A3

Drawing No:NP-2A/01

© AJK Drawing services Ltd