



GROUND FLOOR PLAN

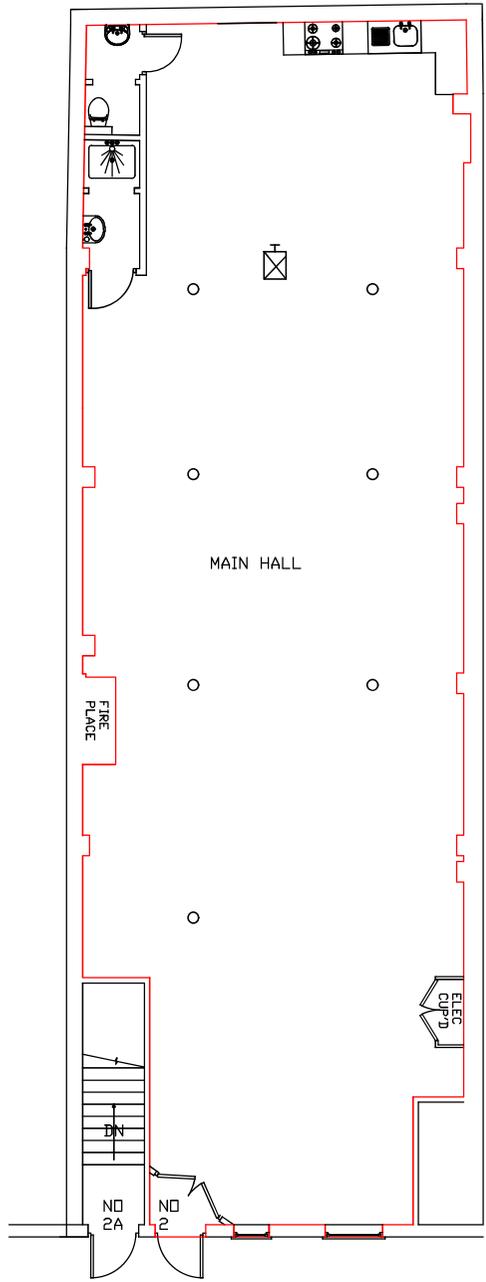

EXTRACT FROM ORDNANCE SURVEY @ 1:500,  
SHOWING LOCATION OF DEMISE

 

	AJK Drawing Services Ltd, 73 Penrhyn Avenue London E17 5BJ tel 07985-425446 020 8527 6000 john.klement@ajk-surveying.com
	Date: 13th March 2019
Drafted by: J. Klement LLB(Hons) Grad Dip	Project: Lease/ Title plan
Property details: Ground floor premises 2 Nimrod Passage London N1 4BU	Scale 1:100@A3 Drawing No: NP-2A/01
© AJK Drawing services Ltd	