




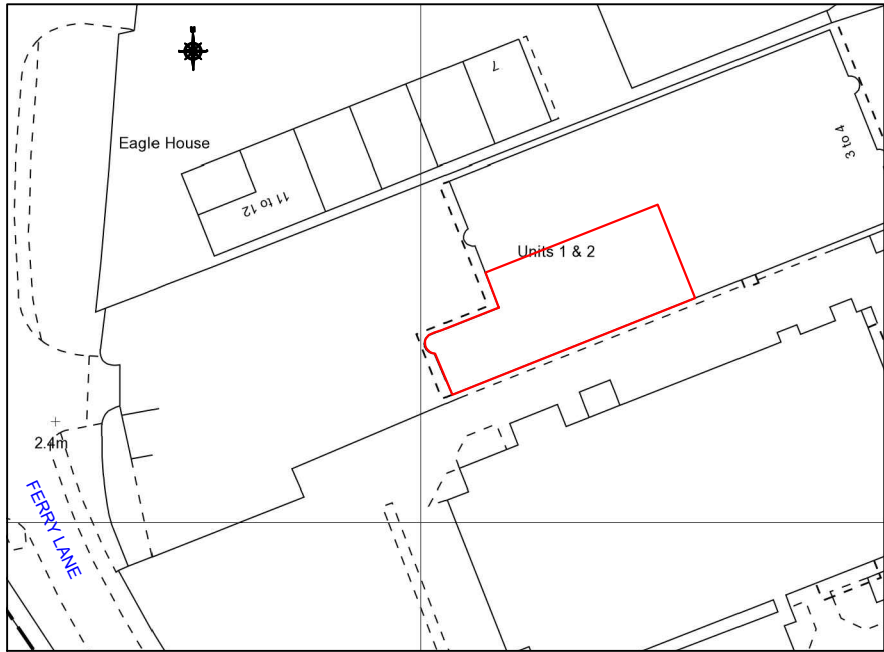

EXTRACT FROM ORDNANCE SURVEY @ 1:1250,
SHOWING LOCATION

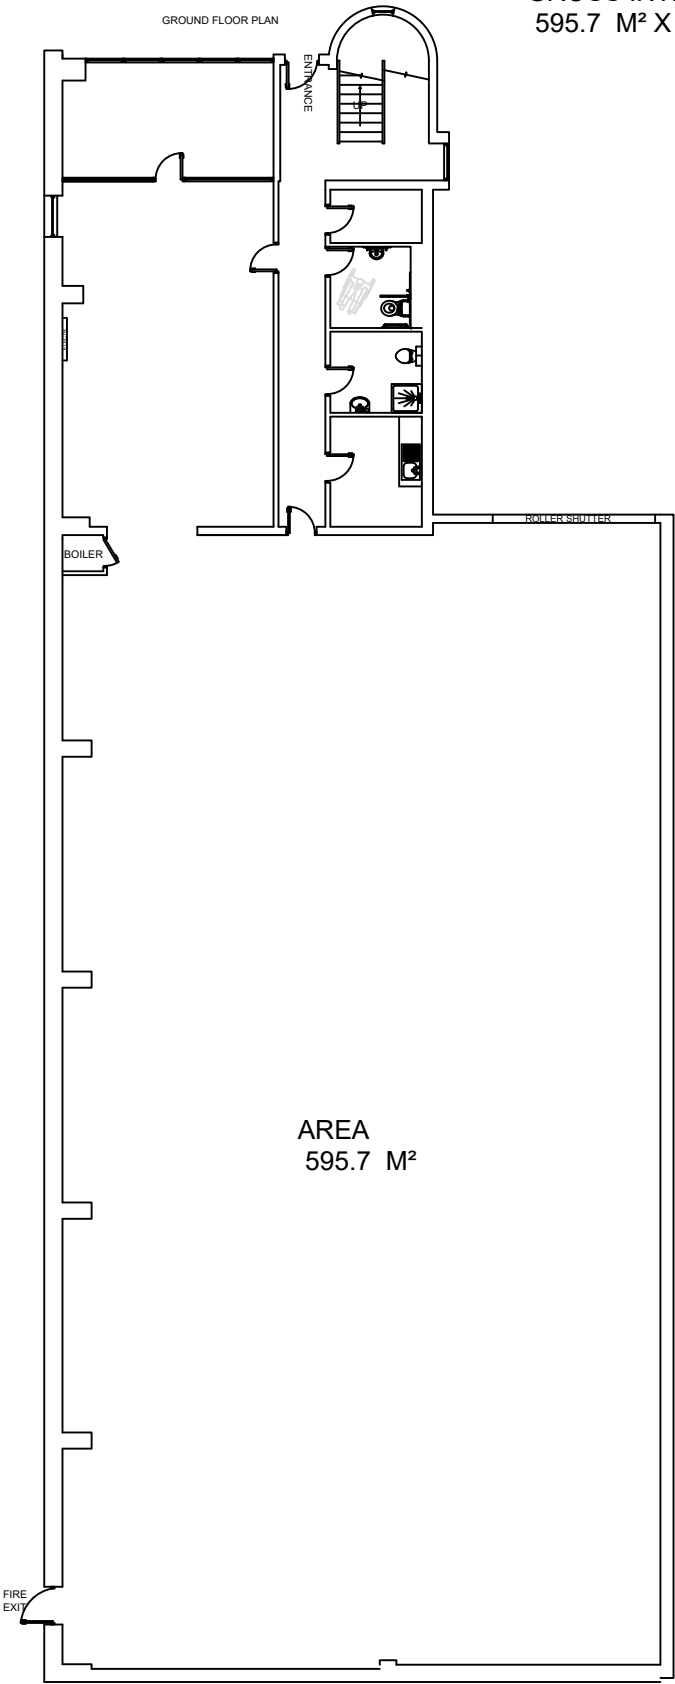

UNIT 1
GROSS INTERNAL AREA
595.7 M² X 10.7639=7726.3 FT²

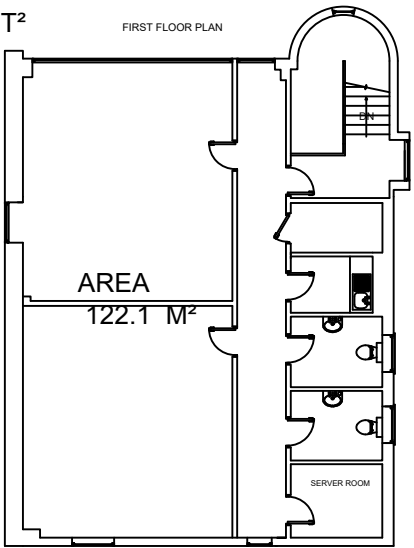

AJK Drawing Services Ltd.
94 Potters Field
Harlow
Essex
CM17 9DA
tel: 07985-425446, 01279-498371
john.klement@ajk-surveying.com
john.klement@sky.com

Date: 28th March 2021

Drafted by:
J. Klement LLB(Hons) Grad Dip

Project: Floor plan

Property details:
Unit 1 Bridge Connections
Ferry Lane
Rainham
RM13 9YH

Scale 1:200@A3

Drawing No:FLR-01/01

©AJK Drawing services Ltd