





# HARRY DAY MEWS NORWOOD, LONDON, SE27 9AR

£1,250,000 FREEHOLD

- 3 storey commercial building providing a total of 9,060 square feet (842 square metres)
- Property would be suitable for residential development (STPP) or for owner occupiers
- Located on a private mews near Norwood Road, Norwood a vibrant, well-connected area of London
- Offers are invited invited in excess of £1,250,000 with full vacant possession



#### Location

Harry Day Mews is located on a private mews close to Norwood Road. This popular South London area benefits from the conveniences and connectivity of London, while maintaining a more suburban feel with its many cafes, independent shops, green spaces, and community feel.

Nearby West Norwood (0.2 miles) and Tulse Hill (0.5 miles) stations provide excellent rail connections, offering direct services to London Victoria, London Bridge, Blackfriars, and Clapham Junction. Numerous bus routes also link the area to nearby Brixton, Dulwich, and Streatham, each known for their vibrant high streets and leisure amenities.

Please note all distances given are approximate only.

#### Description

The property is currently arranged over three floors.

Ground Floor: 2,550 square feet (237 square metres) First Floor: 3,400 square feet (316 square metres) Second Floor: 3,110 square feet (289 square metres)

Total: 9,060 square feet (842 square metres)

Subject to planning approval, the property would be an ideal residential development. Alternatively, the existing building would be suitable for a range of commercial uses.

Please note that sizes are approximate only. All interested parties are advised to rely on their own inspection and survey.

### Development

Previous planning applications have been made for the property. Please enquire for full planning history.

#### Terms

 $Offers \ are invited \ in \ excess \ of \ \pounds 1,250,000 \ for \ the \ freehold \ interest \ with \ full \ vacant \ possession, \ subject \ to \ contract.$ 

# VAT

It is understood that the property has not been elected for VAT.

## Viewings

Viewings are strictly by appointment through sole agents Harston&Co.

Knolly Rd Lansdowne Hill Chestnut Rd Robson Rd

West Norwood Health and Leisure Centre...

West Norwood Map data ©2025




Scan to view property details on harstonandco.co.uk


Subject to contract Harston&Co on its behalf and for the vendors or lessors of this property whose agents give notice that: The particulars within this document are for general guidance only and do not constitute any part of an offer or contract for sale or lease. Any statements or representations should not be relied upon as fact, and any interested parties should satisfy themselves as to the accuracy of any statement. Unless otherwise stated, all prices and rents are exclusive of VAT and are subject to change. Harston&Co is the trading name of Harston Property Ltd registered in England No: 10618714.


Harston&Co 247 High Road South Woodford London E18 2PB 020 3371 0061 info@harstonandco.co.uk harstonandco.co.uk

@harstonandco




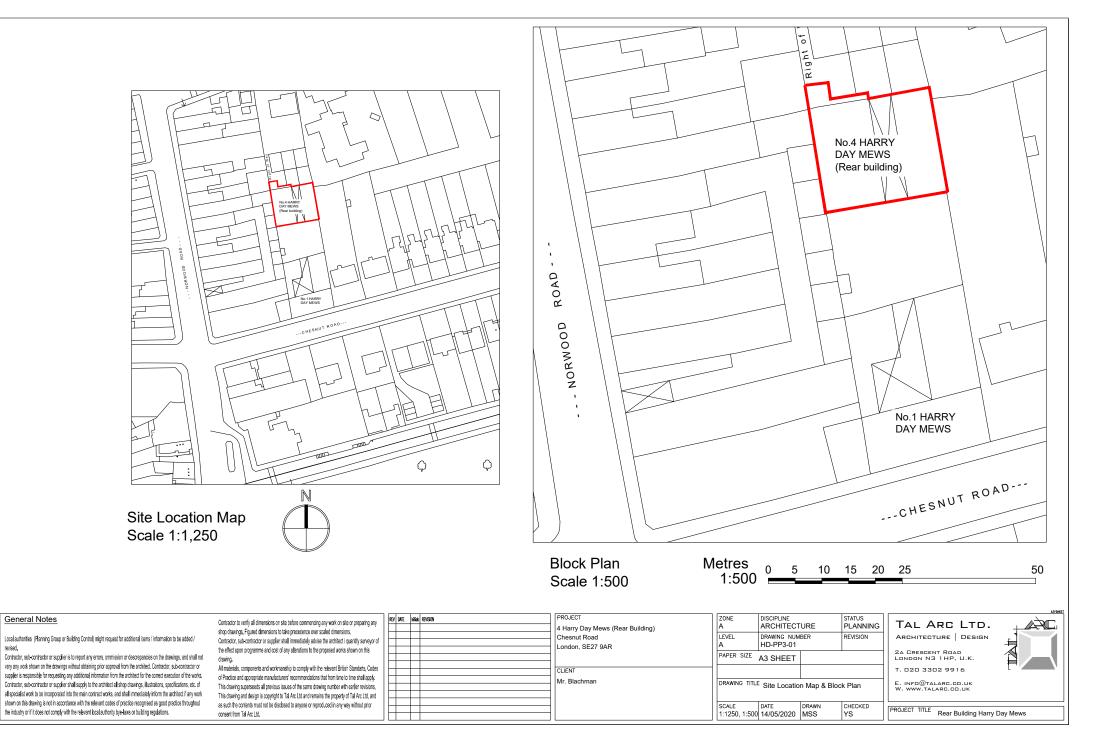

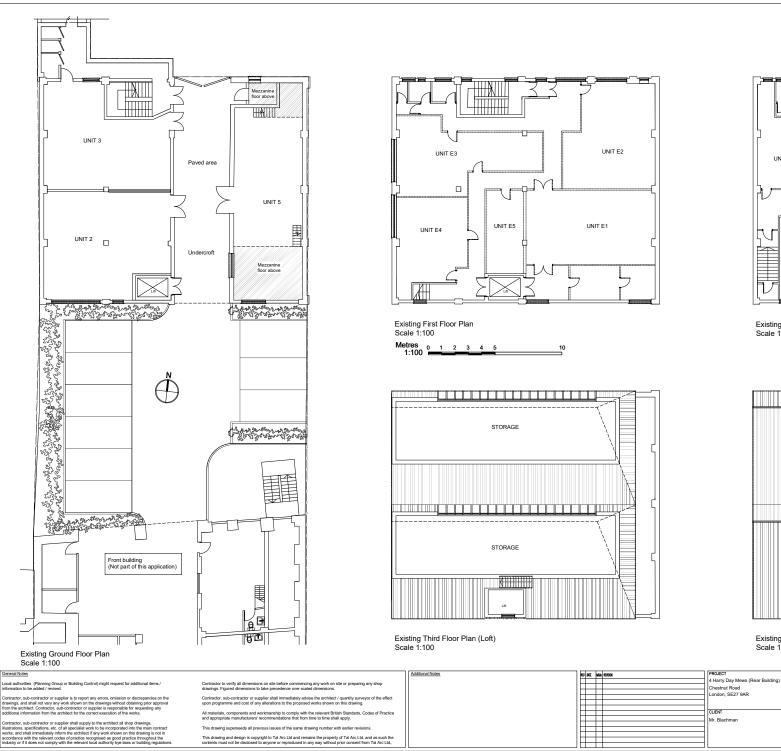

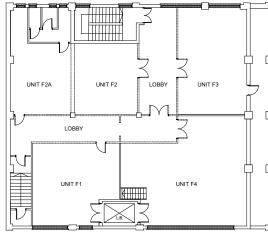

Existing Second Floor Plan Scale 1:100

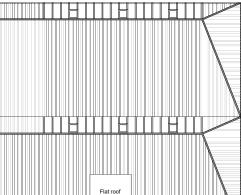

Existing Roof Plan Scale 1:100

DISCIPLINE ARCHITECTURE STATUS PLANNING DRAWING NUMBER HD-PP5-02 PAPER SIZE A1 SHEET DRAWING TITLE Existing Floor Plans

DATE DRAWN 21/04/2023 MS

TAL ARC LTD. ARCHITECTURE | DESIGN ZA CRESCENT ROAD LONDON N3 1HP, U.K. T. D2D 3719 D793

E. INFO@TALARC.CO.UK

PROJECT TITLE 4 Harry Day Mews - Rear Building