


REFERENCES

- Unit 3 Net Internal Area
- Unit 4 Net Internal Area
- Unit 5 Net Internal Area

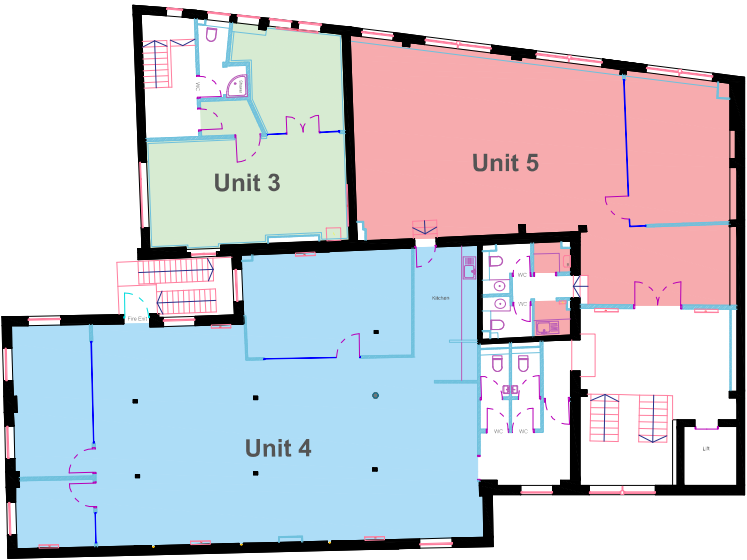

Second Level

Mill Street

Lloyds Wharf
Mill Street
London SE1 2BD

Drawing Name
Second Level Floor Plan

Date	Revision	Project Number	Description	Rev
17/10/2023	00	23.10.2740	Property Survey	0/0

REFERENCE KEY



0m 10m
Scale 1:200

sterlingtemple

0203 4639225
www.sterlingtemple.com