

Area Schedule (EXISTING)	
Name	Area
Ground Floor GIA	8,34 m²
First Floor GIA	234,56 m²
Second Floor GIA	227,32 m²
	470,23 m²

Project Title

46 High St, Dudley DY1 1PN

Drawing Description

Existing First Floor Plan



Scale (@ A3) Drawn by

1 : 100 AS

Date Checked by


16/05/2025 David

Client Status

- For Planning

Drawing Number Revision

EX - P002 -

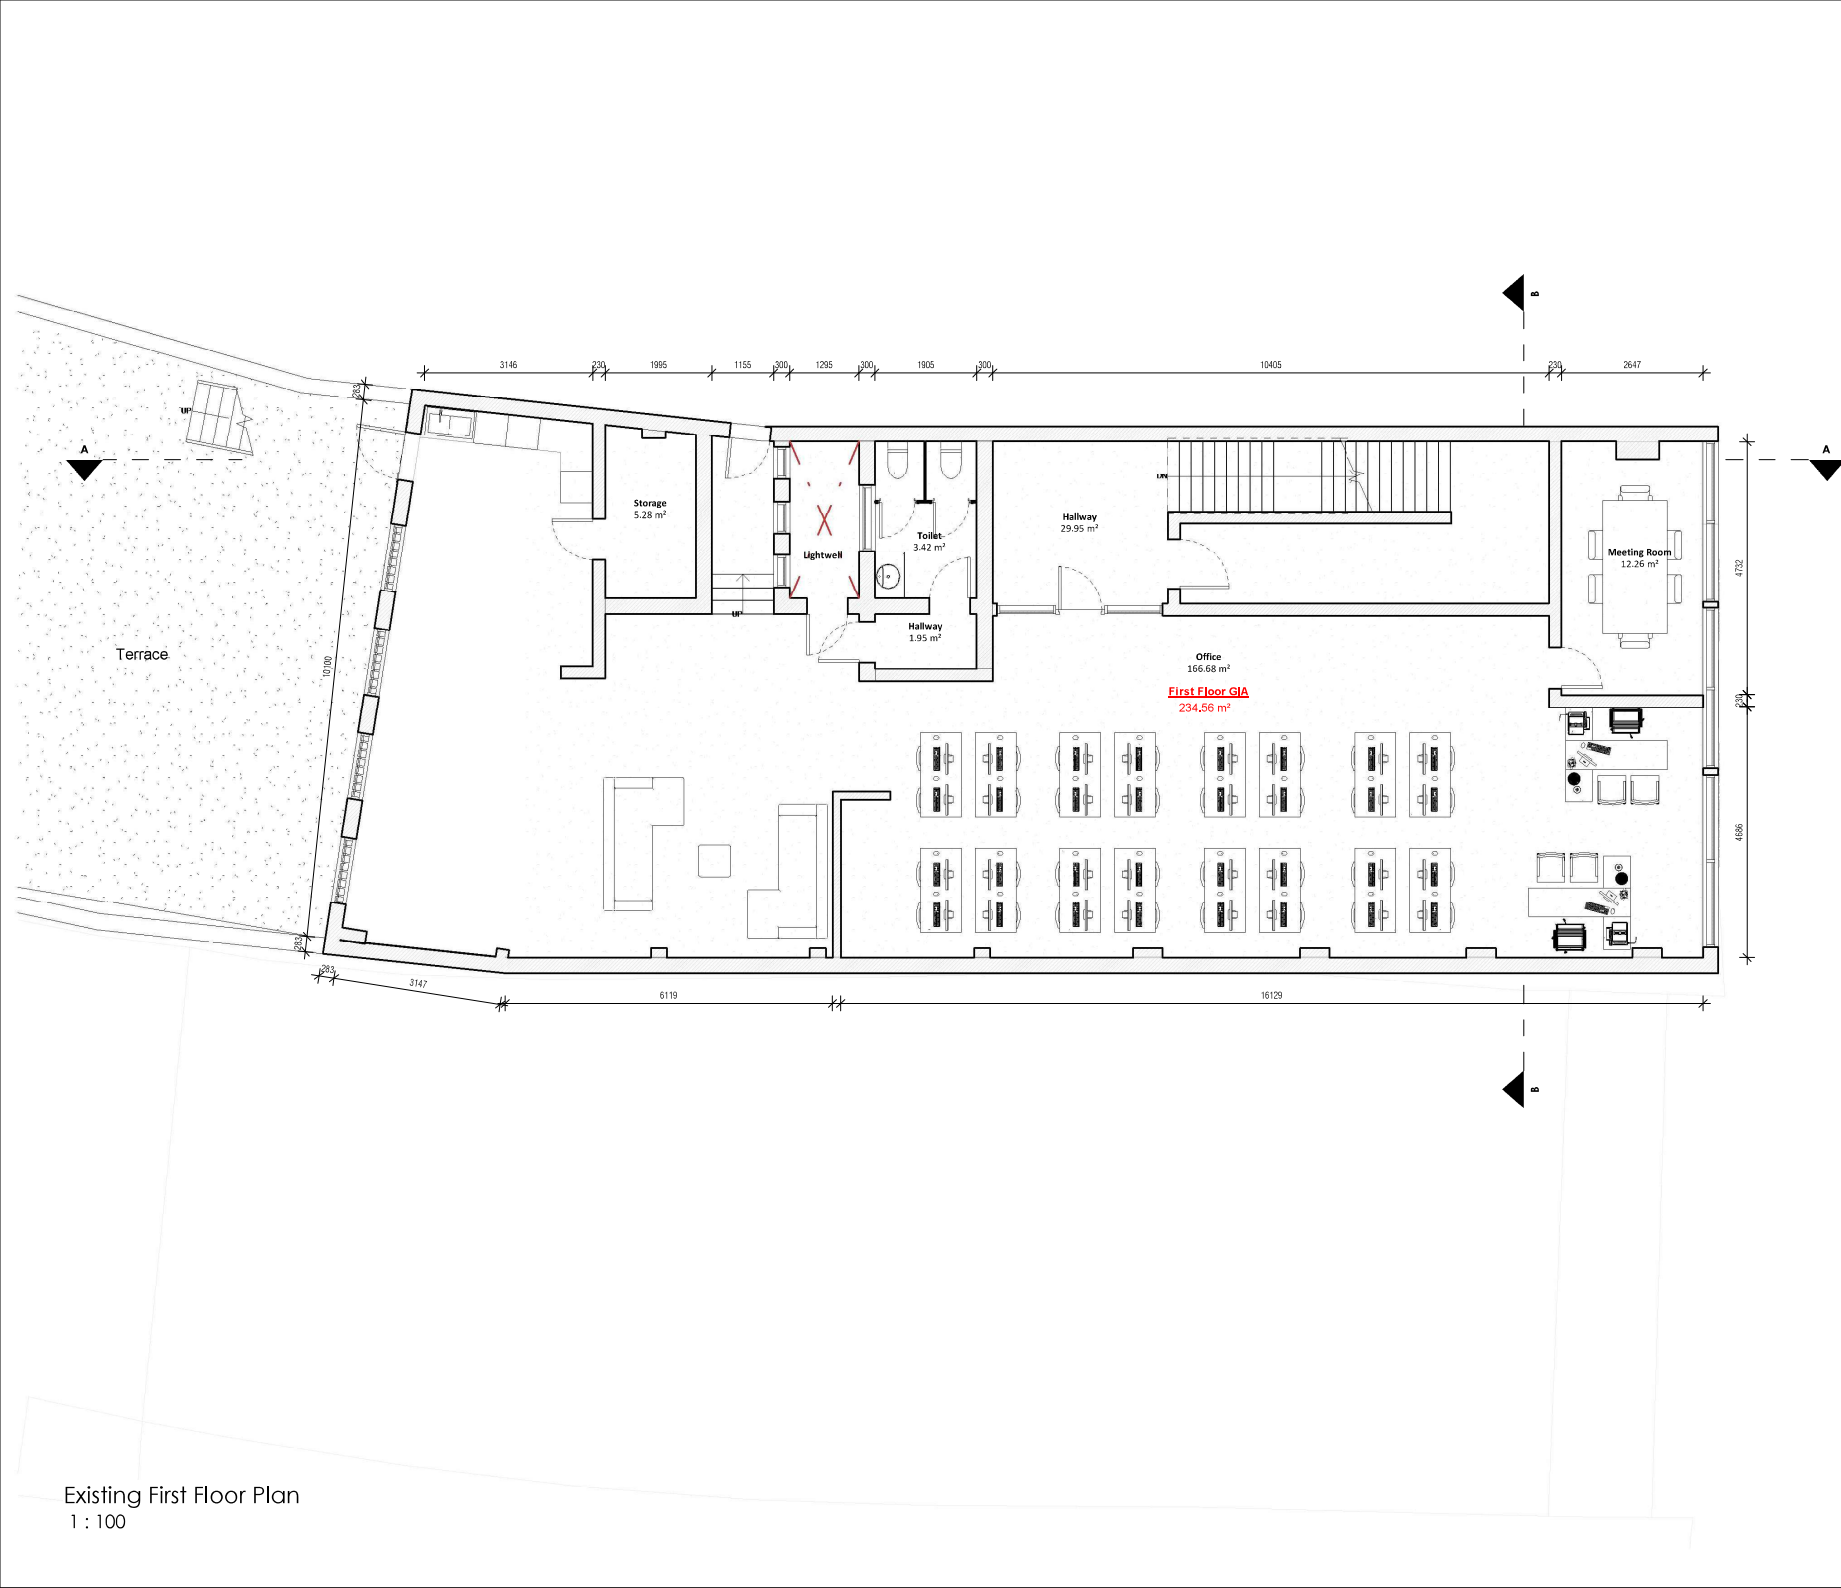

Existing First Floor Plan  
1 : 100

Area Schedule (EXISTING)	
Name	Area
Ground Floor GIA	8.34 m²
First Floor GIA	234.56 m²
Second Floor GIA	227.32 m²
	470.23 m²

Project Title

46 High St, Dudley DY1 1PN

Drawing Description

Existing Second Floor Plan



Scale (@ A3)

1 : 100

Date

16/05/2025

Client

-

Drawing Number

EX - P003

Drawn by

AS

Checked by

David

Status

For Planning

Revision

-