





EXTRACT FROM ORDNANCE SURVEY @ 1:500,
SHOWING LOCATION


GROUND FLOOR PLAN

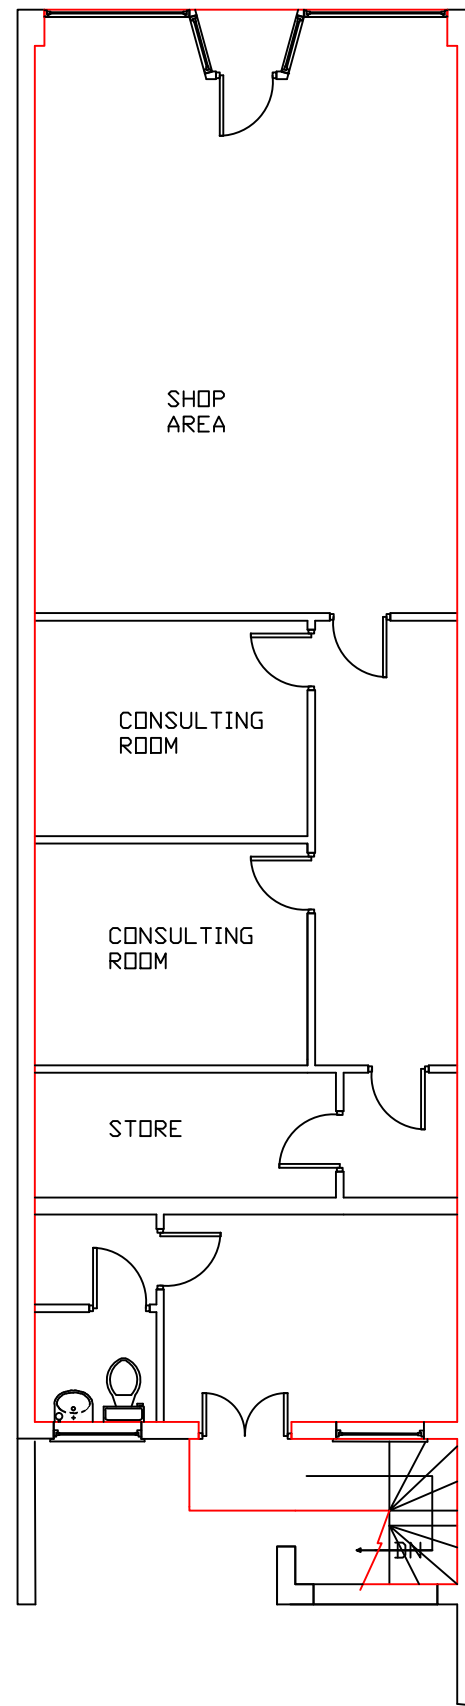

BASEMENT PLAN

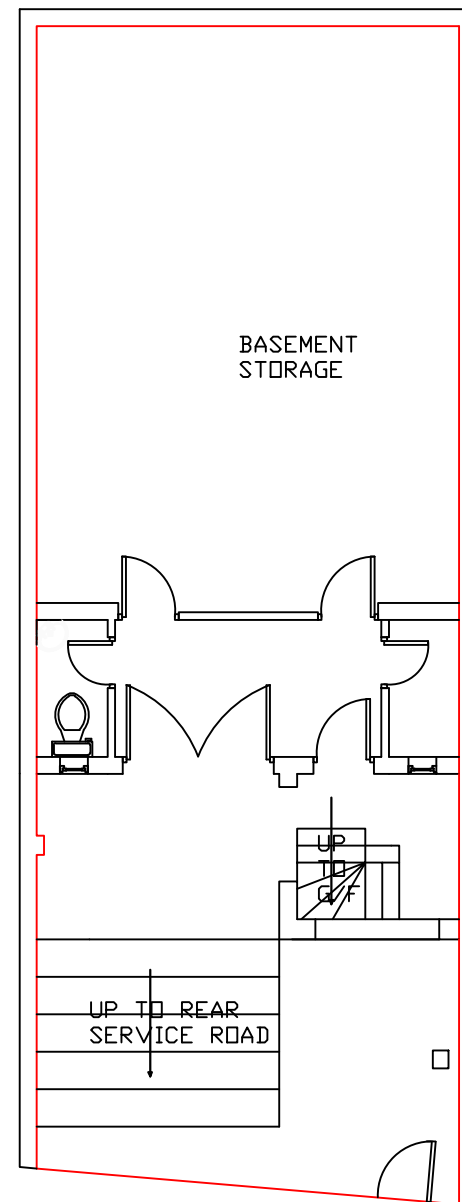

FIRST FLOOR PLAN

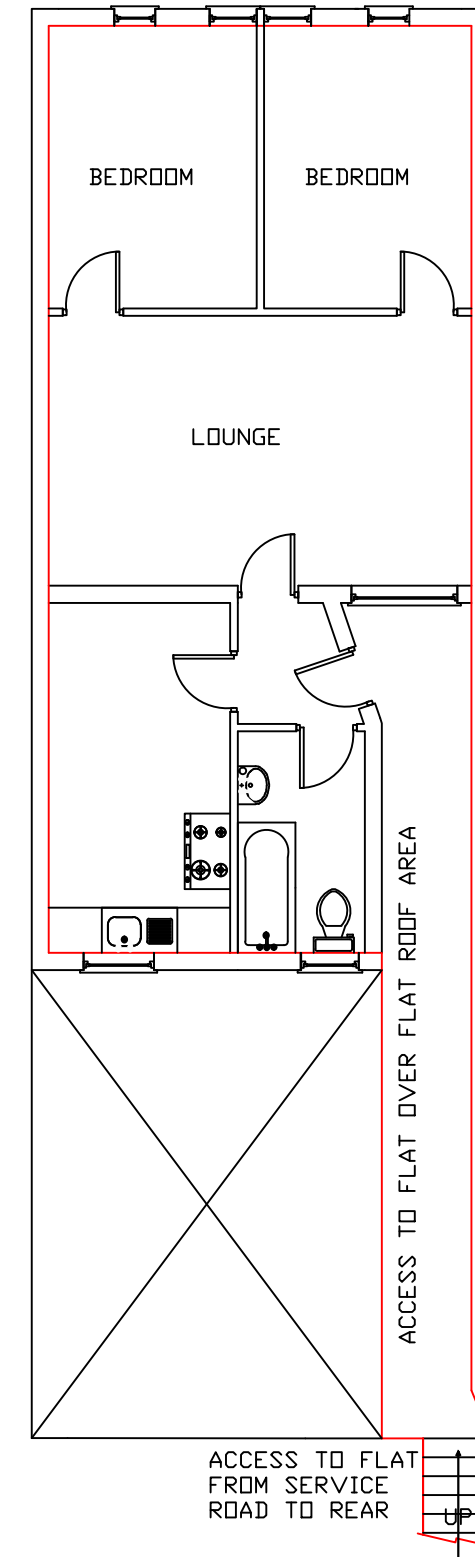

AJK DRAWING SERVICES LTD

AJK Drawing Services Ltd.
73 Penrhyn Avenue
London E17 5BJ
tel 07985-425446
020 8527 6000

Date: 29th March 2016

Drafted by:
J. Klement LLB(Hons) Grad Dip

Project: Lease/ Title plan

Property details:
206 Preston road
Wembley
Middlesex
HA9 0ND

Scale 1:100@A3

Drawing No:PR-206/01

© AJK Drawing services Ltd