


LOCATION PLAN  
Scale 1:1250

0 25 50 100

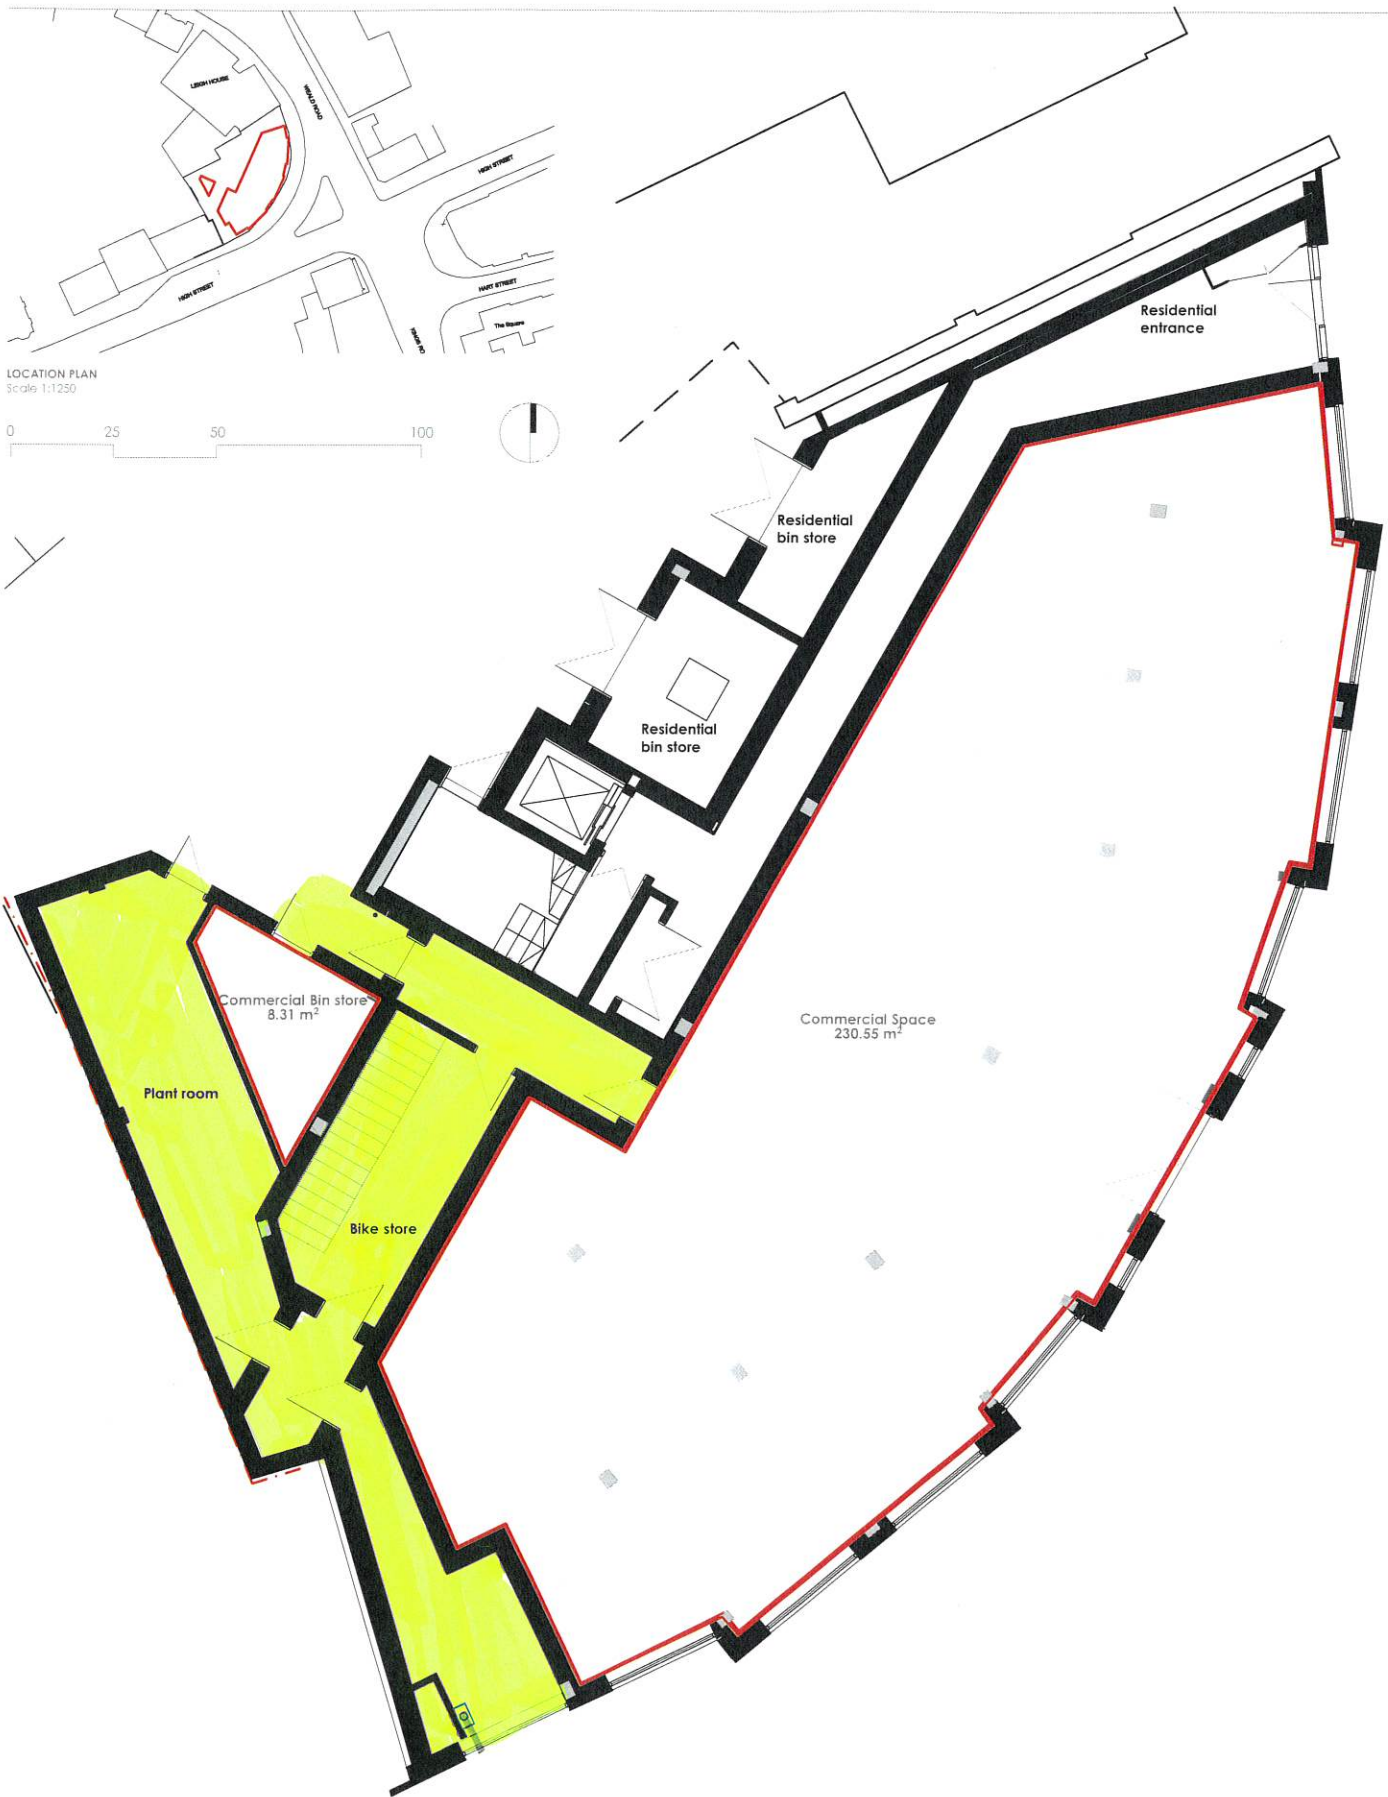

LEASE PLAN  
Scale 1:100

0 1.0 2.0 5.0 10.0



- Notes
1. All dimensions are checked on site.
  2. All dimensions are in metres unless otherwise stated in the plan or finished.
  3. All information is for information only and does not constitute an offer of any services.
  4. Drawings are for information only and do not constitute an offer of any services.
  5. The drawings have been made in accordance with the current Building Regulations.
  6. For General Building Regulations 109/01.

© Creative Ideas & Architecture Office

Rev	Date	Notes	Client	Stage	Date	37 Cusmer Street, London E2 8HD
			15 101 Ltd	Construction	19/09/2023	+44 (0)20 3475 1385 email: info@ciao.archi www.ciao.archi
			Project: 141 147 High Street Bankwood	Project Ref. No: 103	Scale: 1:100, 1:1250 & A3	
			Drawing title: Lease Plan Commercial space	Drawing number: 103-SEP-03	Drawn By: AP	Checked By: AP

**CIAO**  
Creative Ideas & Architecture Office