


NOTES:  
 Copyright of this drawing is vested in the Architect. The drawing must not be copied or reproduced without consent.  
 Figured dimensions only are to be taken from this drawing.  
**ALL DIMENSIONS TO BE CHECKED AND VERIFIED ON SITE.**

**PROPOSED UNIT SCHEDULE:**

- UNIT 1 - 2 BED (4P) + STUDY = 86 sqm
  - UNIT 2 - 2 BED (3P) = 64 sqm
  - UNIT 3 - 2 BED (3P) = 64 sqm
  - UNIT 4 - 2 BED (3P) = 65 sqm
- Amenity space = 84 sqm

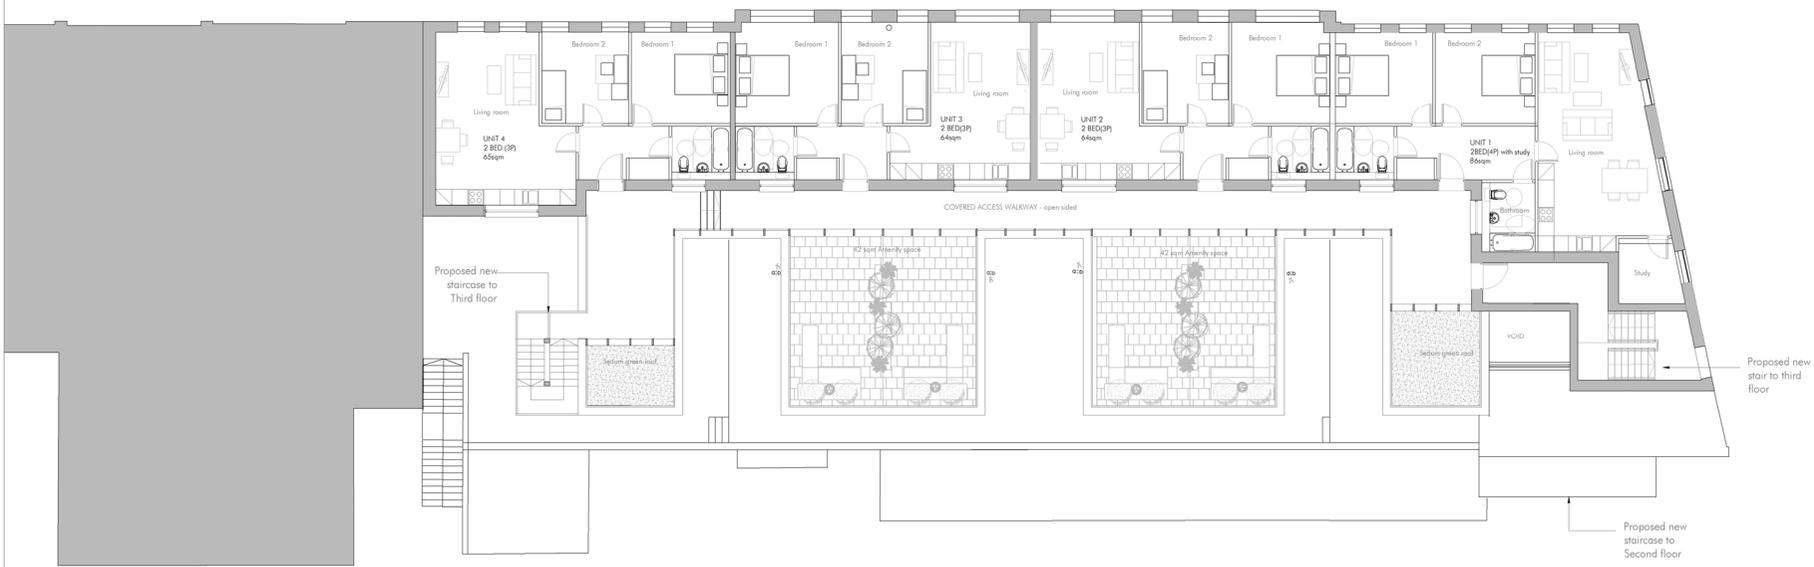

REV	DESCRIPTION	DATE	DRAWN

PROJECT  
 295 - 309 HIGH ROAD, LOUGHTON

CLIENT  
 AVENUE INVESTMENTS

PROJECT NO  
 170

DRAWING NO  
 PL\_01\_103

REVISION

DRAWING TITLE  
 PROPOSED THIRD FLOOR

SCALE @ A1  
 1:100

SCALE @ A3  
 1:200

DATE  
 10-09-2021

DRAWN BY  
 AL

CHECKED BY  
 AL

ISSUED FOR  
 PLANNING