



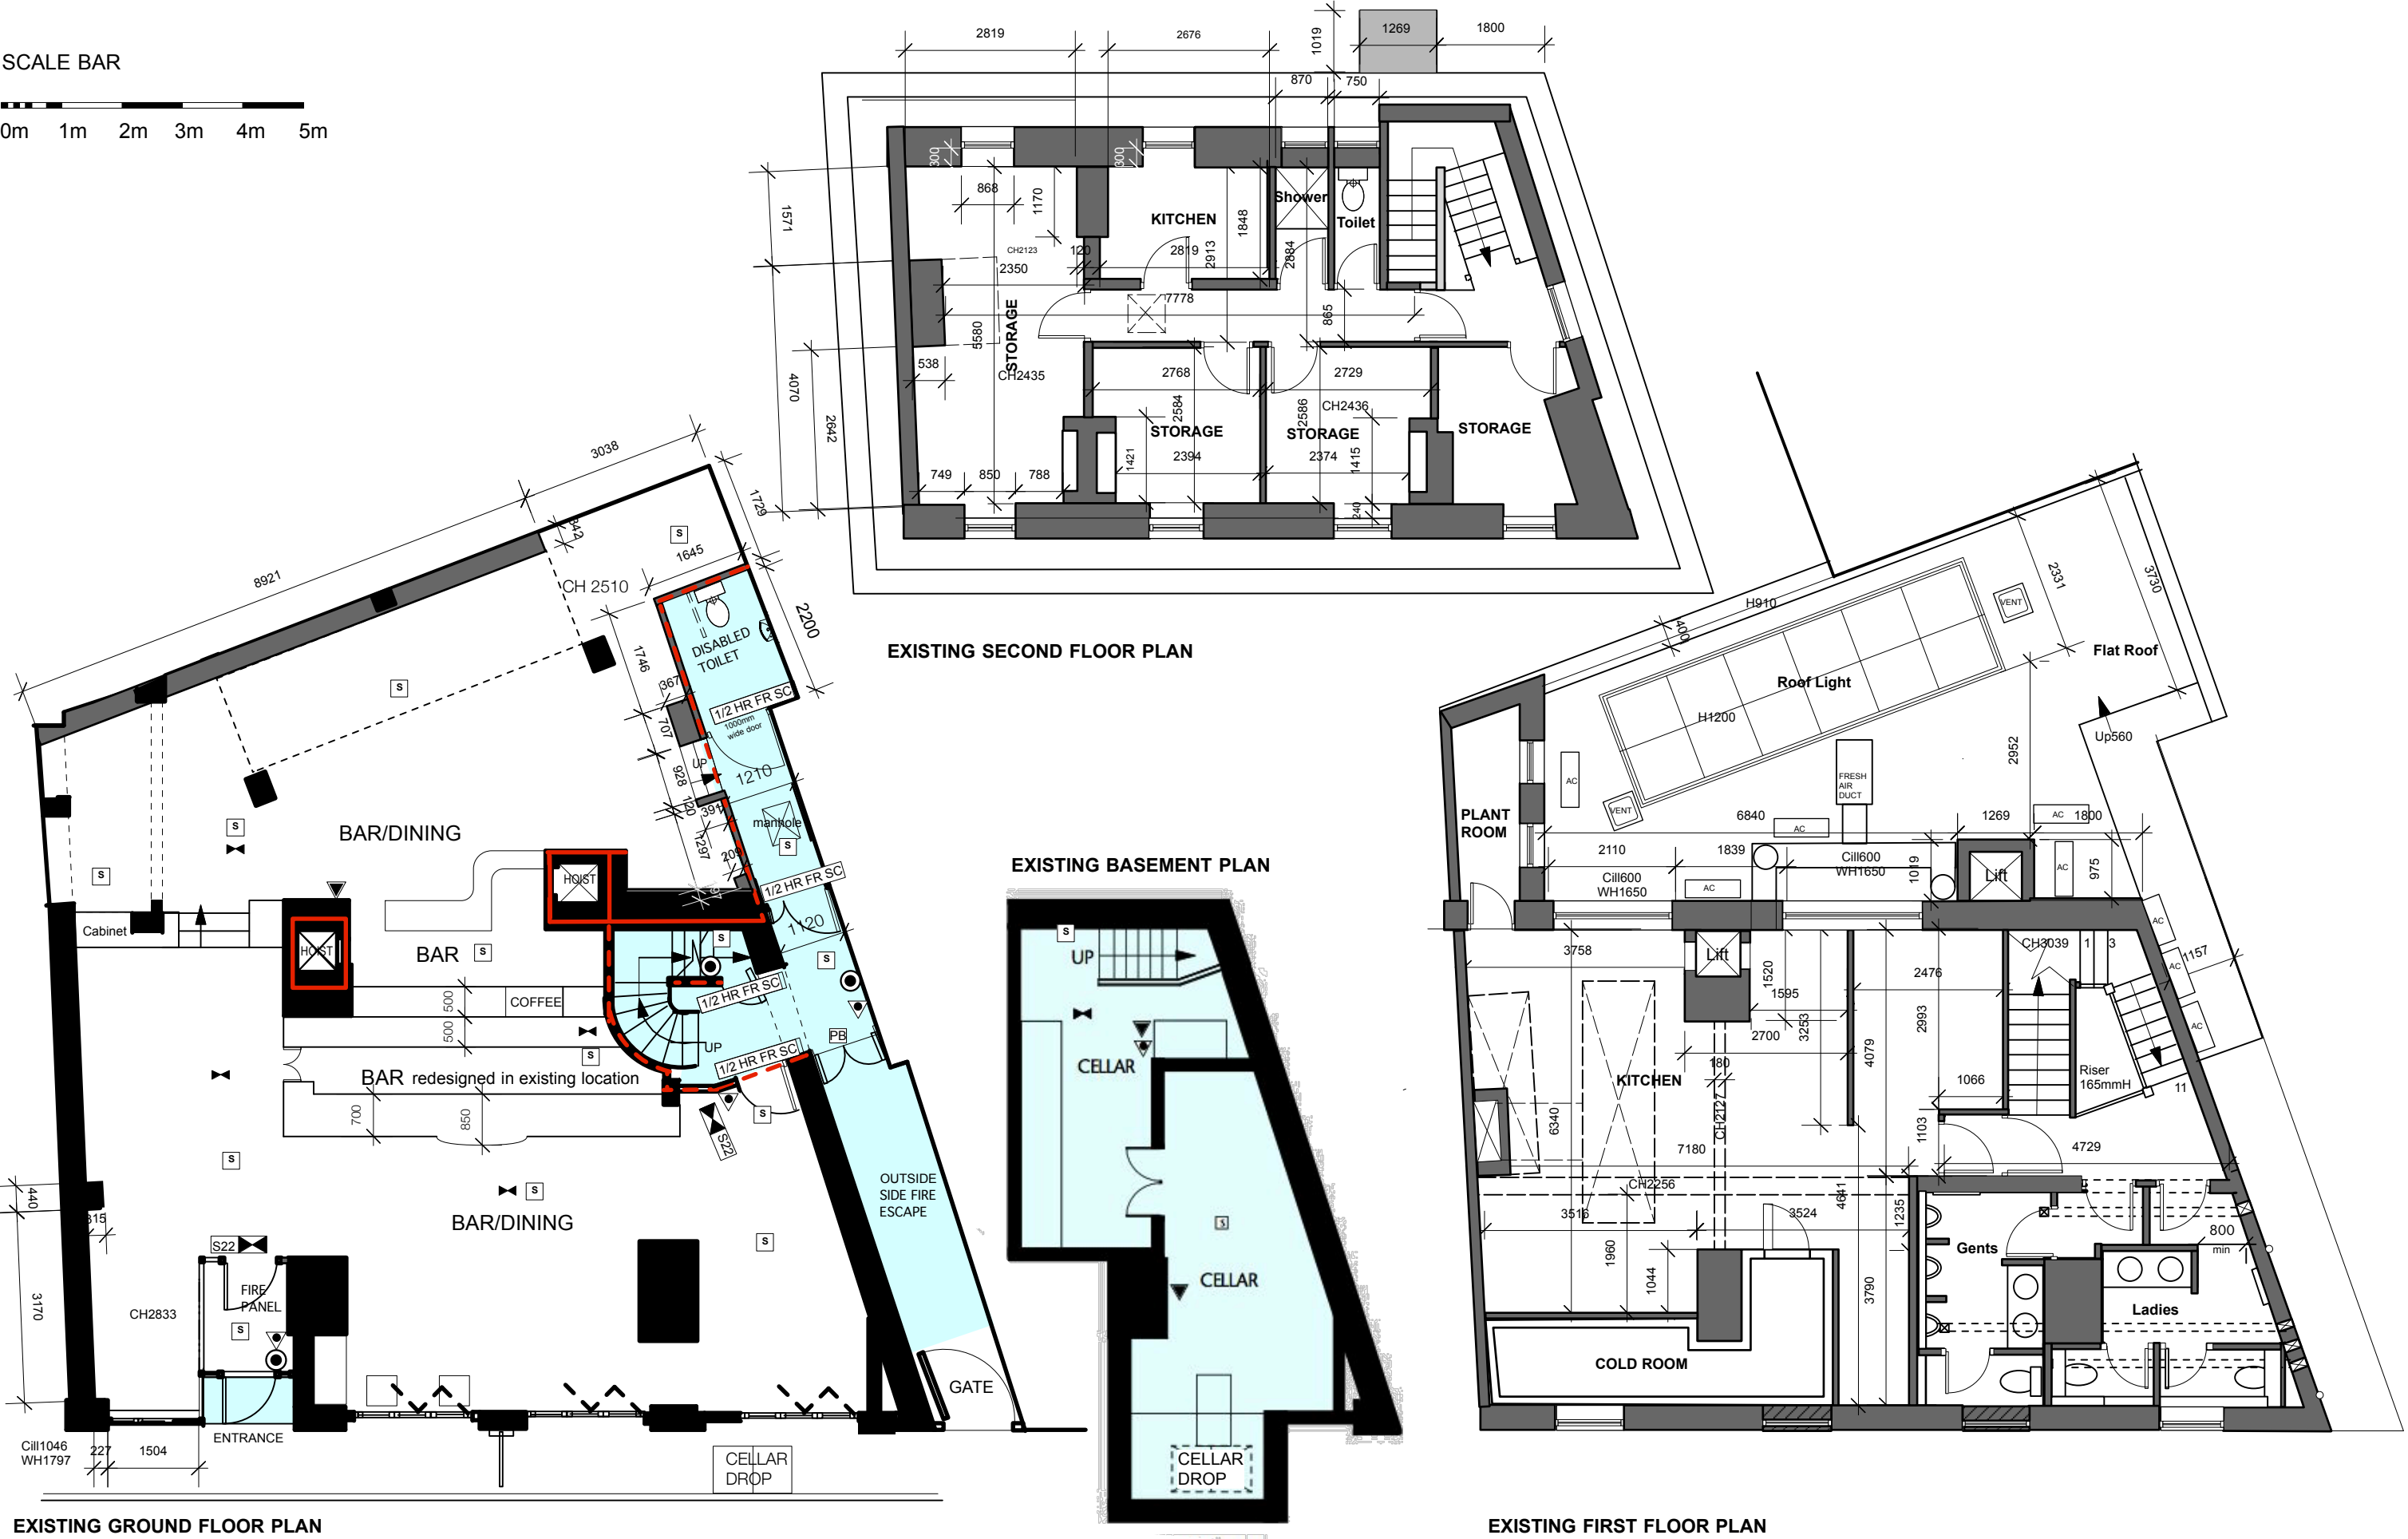

NOTE
This drawing should only be scaled for the purposes of the planning application.
The contractor is to verify all dimensions and conditions on site.
This drawing is the property of Natalie Weavers Interiors and they reserve the copyright.
It is issued on the understanding that it will not be copied, reproduced or disclosed in whole or in part to any unauthorised party without written permission from Natalie Weavers Interiors

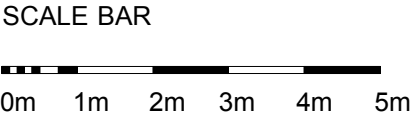

NATALIE WEAVERS INTERIORS
16A Cardigan Road, Richmond TW10 6BJ
Tel: 020 8332 1803
Mob: 07887 954485
Email: natalie.weavers@btinternet.com

**EXISTING PLANS
1:100@A3**

Client:	PR ENTERTAINMENTS LTD	Site Address:	2 Church Street Esher , Surrey KT10 8QS	Scale:	1:100 @ A3	Drawn by:	RG
				Date:	30.11.22	Drawn by:	NW
Project:	2 CHURCH STREET Esher	Orig. Name:	EXISTING PLANS	Status:	Information	Job Orig No:	509/01C