



KEY

PLAN 1

SCALE (meters)

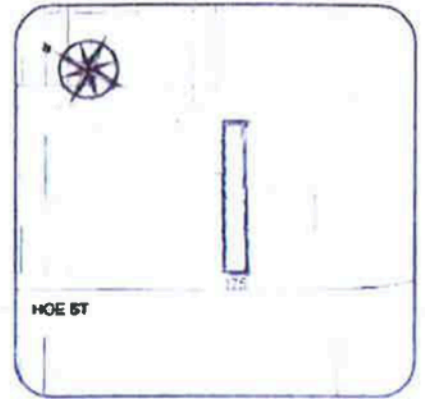

LOCATION PLAN
1:1250

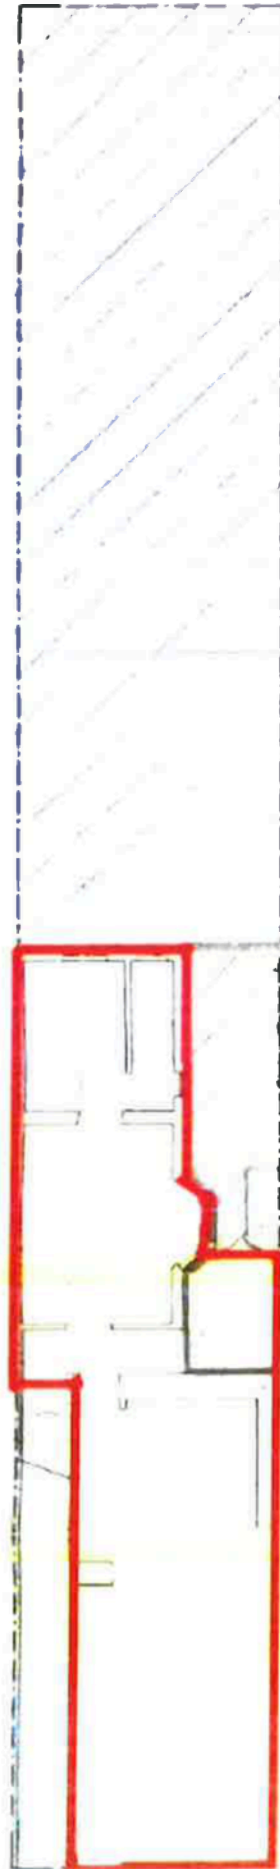

GROUND FLOOR PLAN