


# Ground Floor Plan

## 1:100

### FLOOR AREAS:

COMMERCIAL UNIT 1	59.3m <sup>2</sup>
COMMERCIAL UNIT 2	37.6m <sup>2</sup>
COMMERCIAL UNIT 3	56.1m <sup>2</sup>
FLAT 1	58.0m <sup>2</sup>
FLAT 2	55.4m <sup>2</sup>
FLAT 3	68.0m <sup>2</sup>
FLAT 4	89.1m <sup>2</sup>
FLAT 5	72.5m <sup>2</sup>
FLAT 6	55.0m <sup>2</sup>
FLAT 7	69.2m <sup>2</sup>
FLAT 8	84.8m <sup>2</sup>
FLAT 9	67.3m <sup>2</sup>

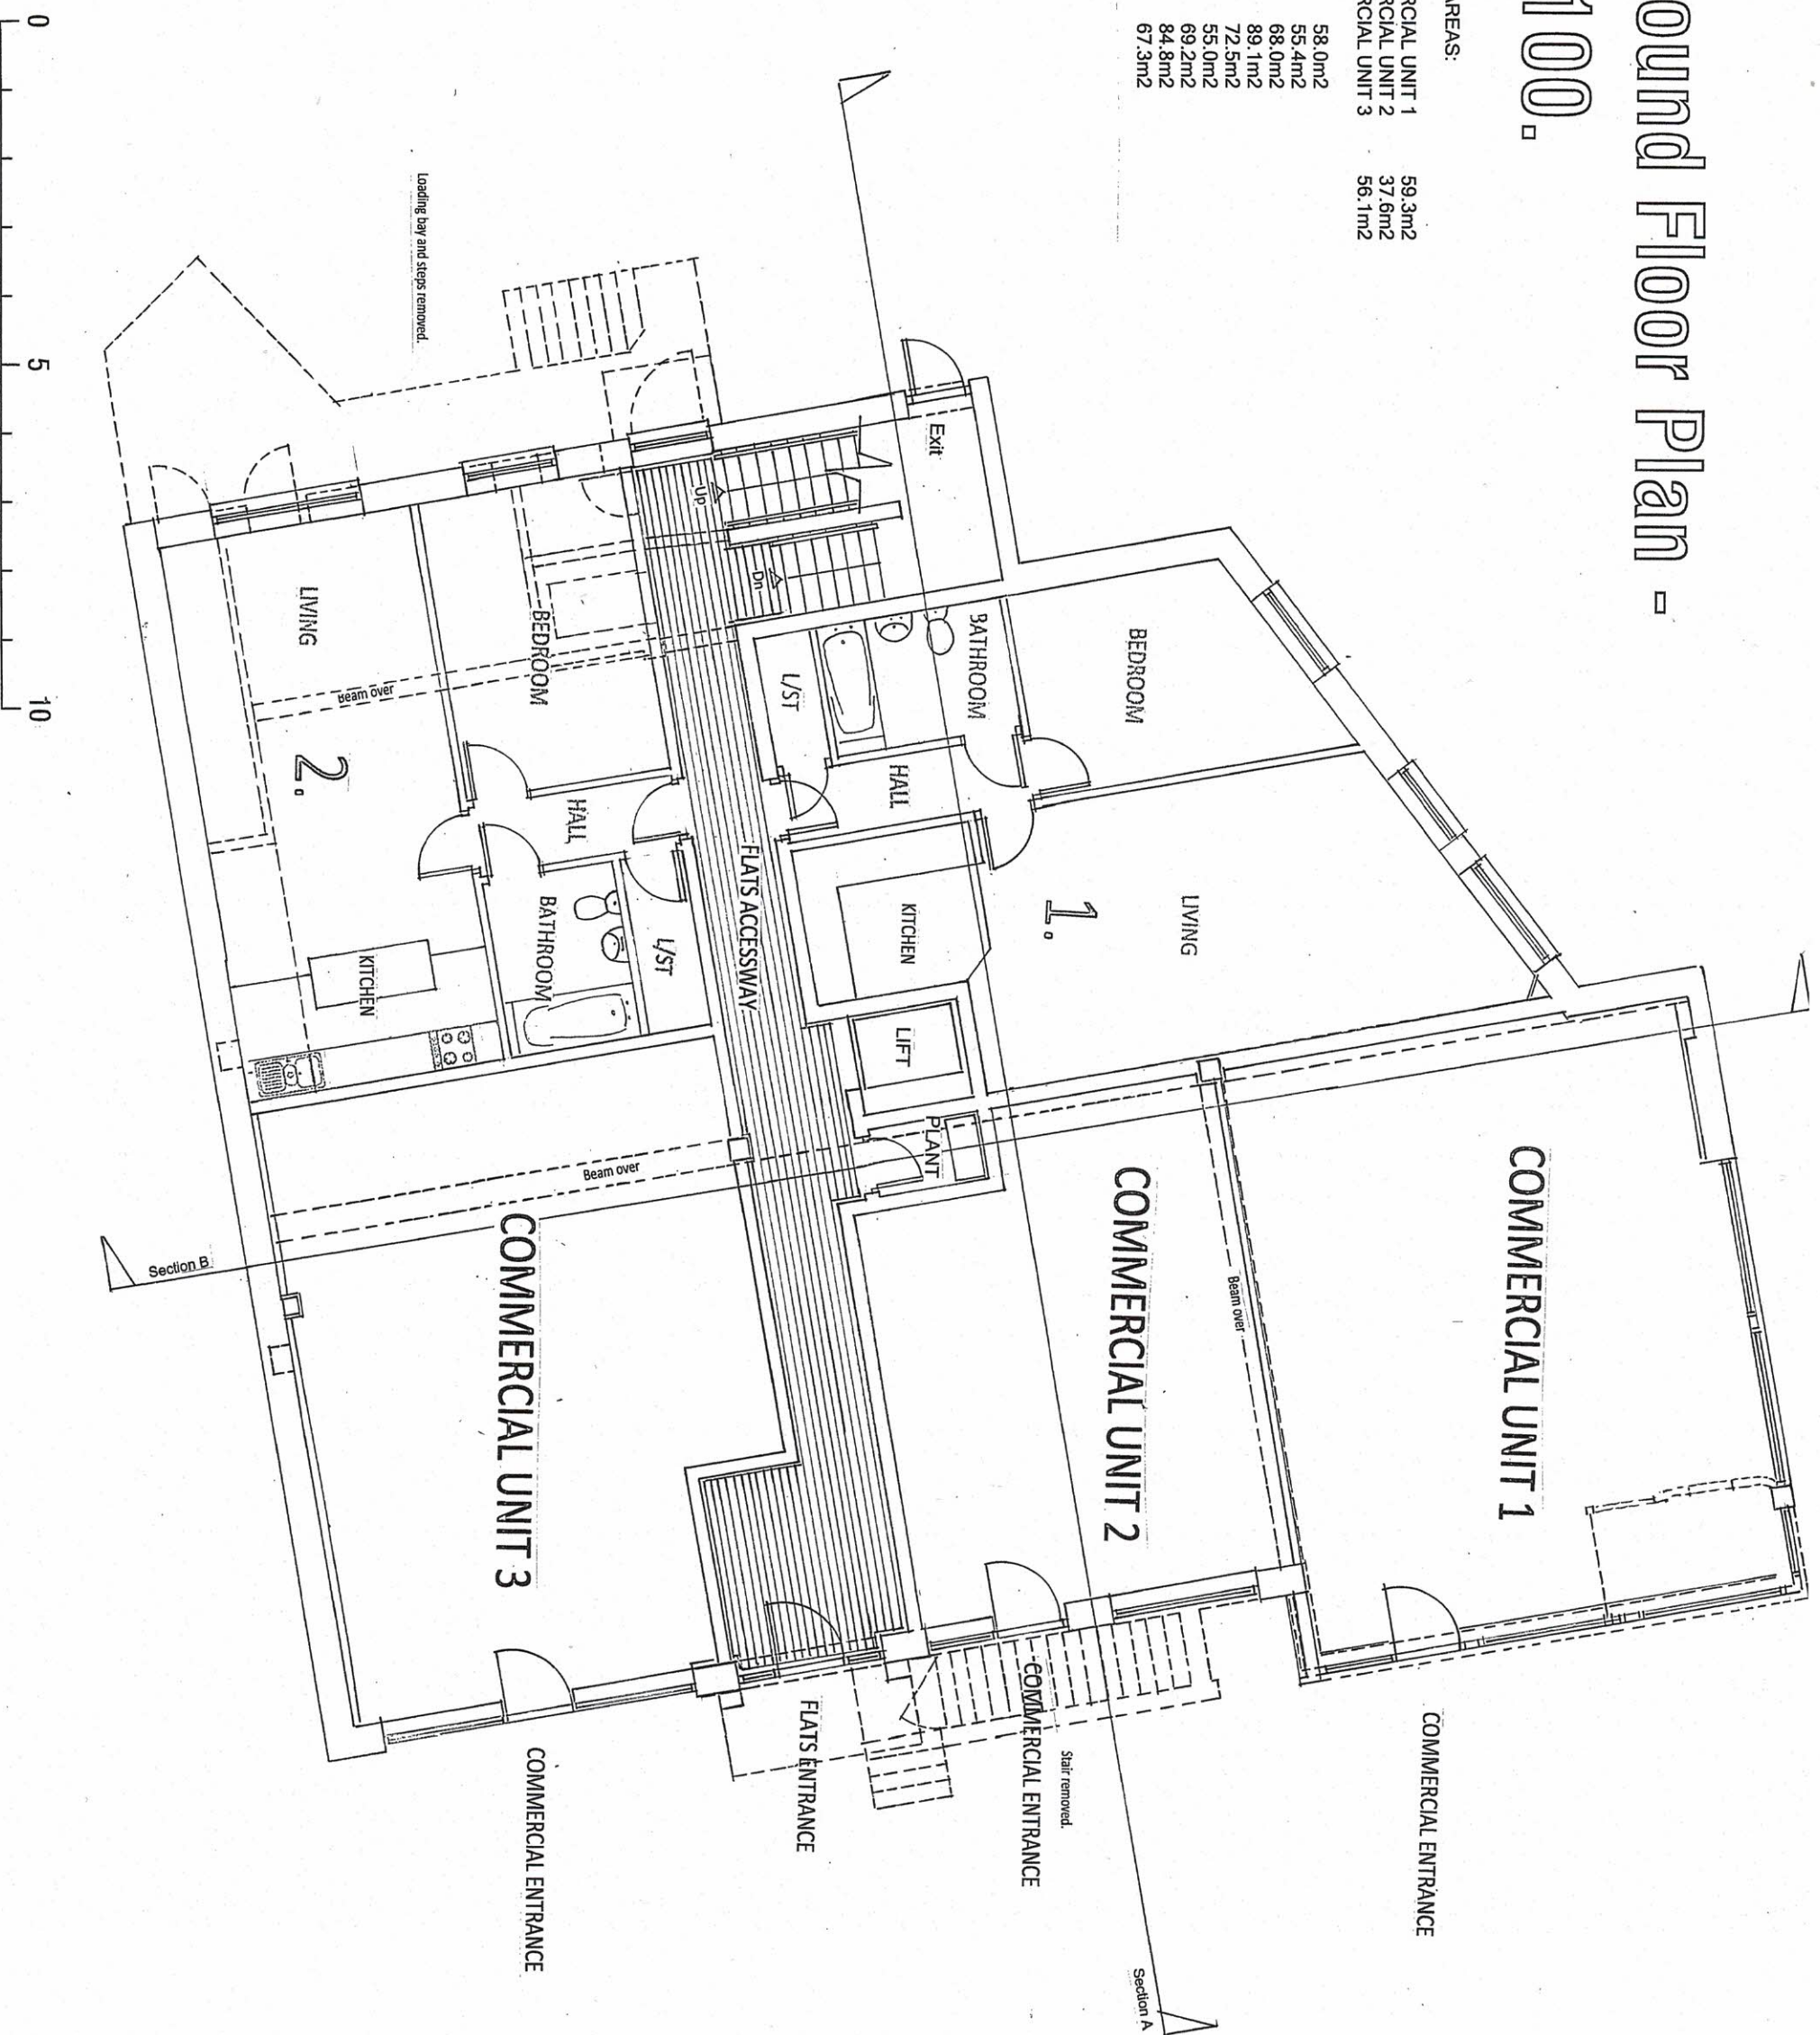

Figured dimensions to take preference over scaled.  
Contractor is to check and report all discrepancies.  
Do not use scaled dimensions.  
The drawing and the building works shown are the  
copyright of the Architect.

NORTH