



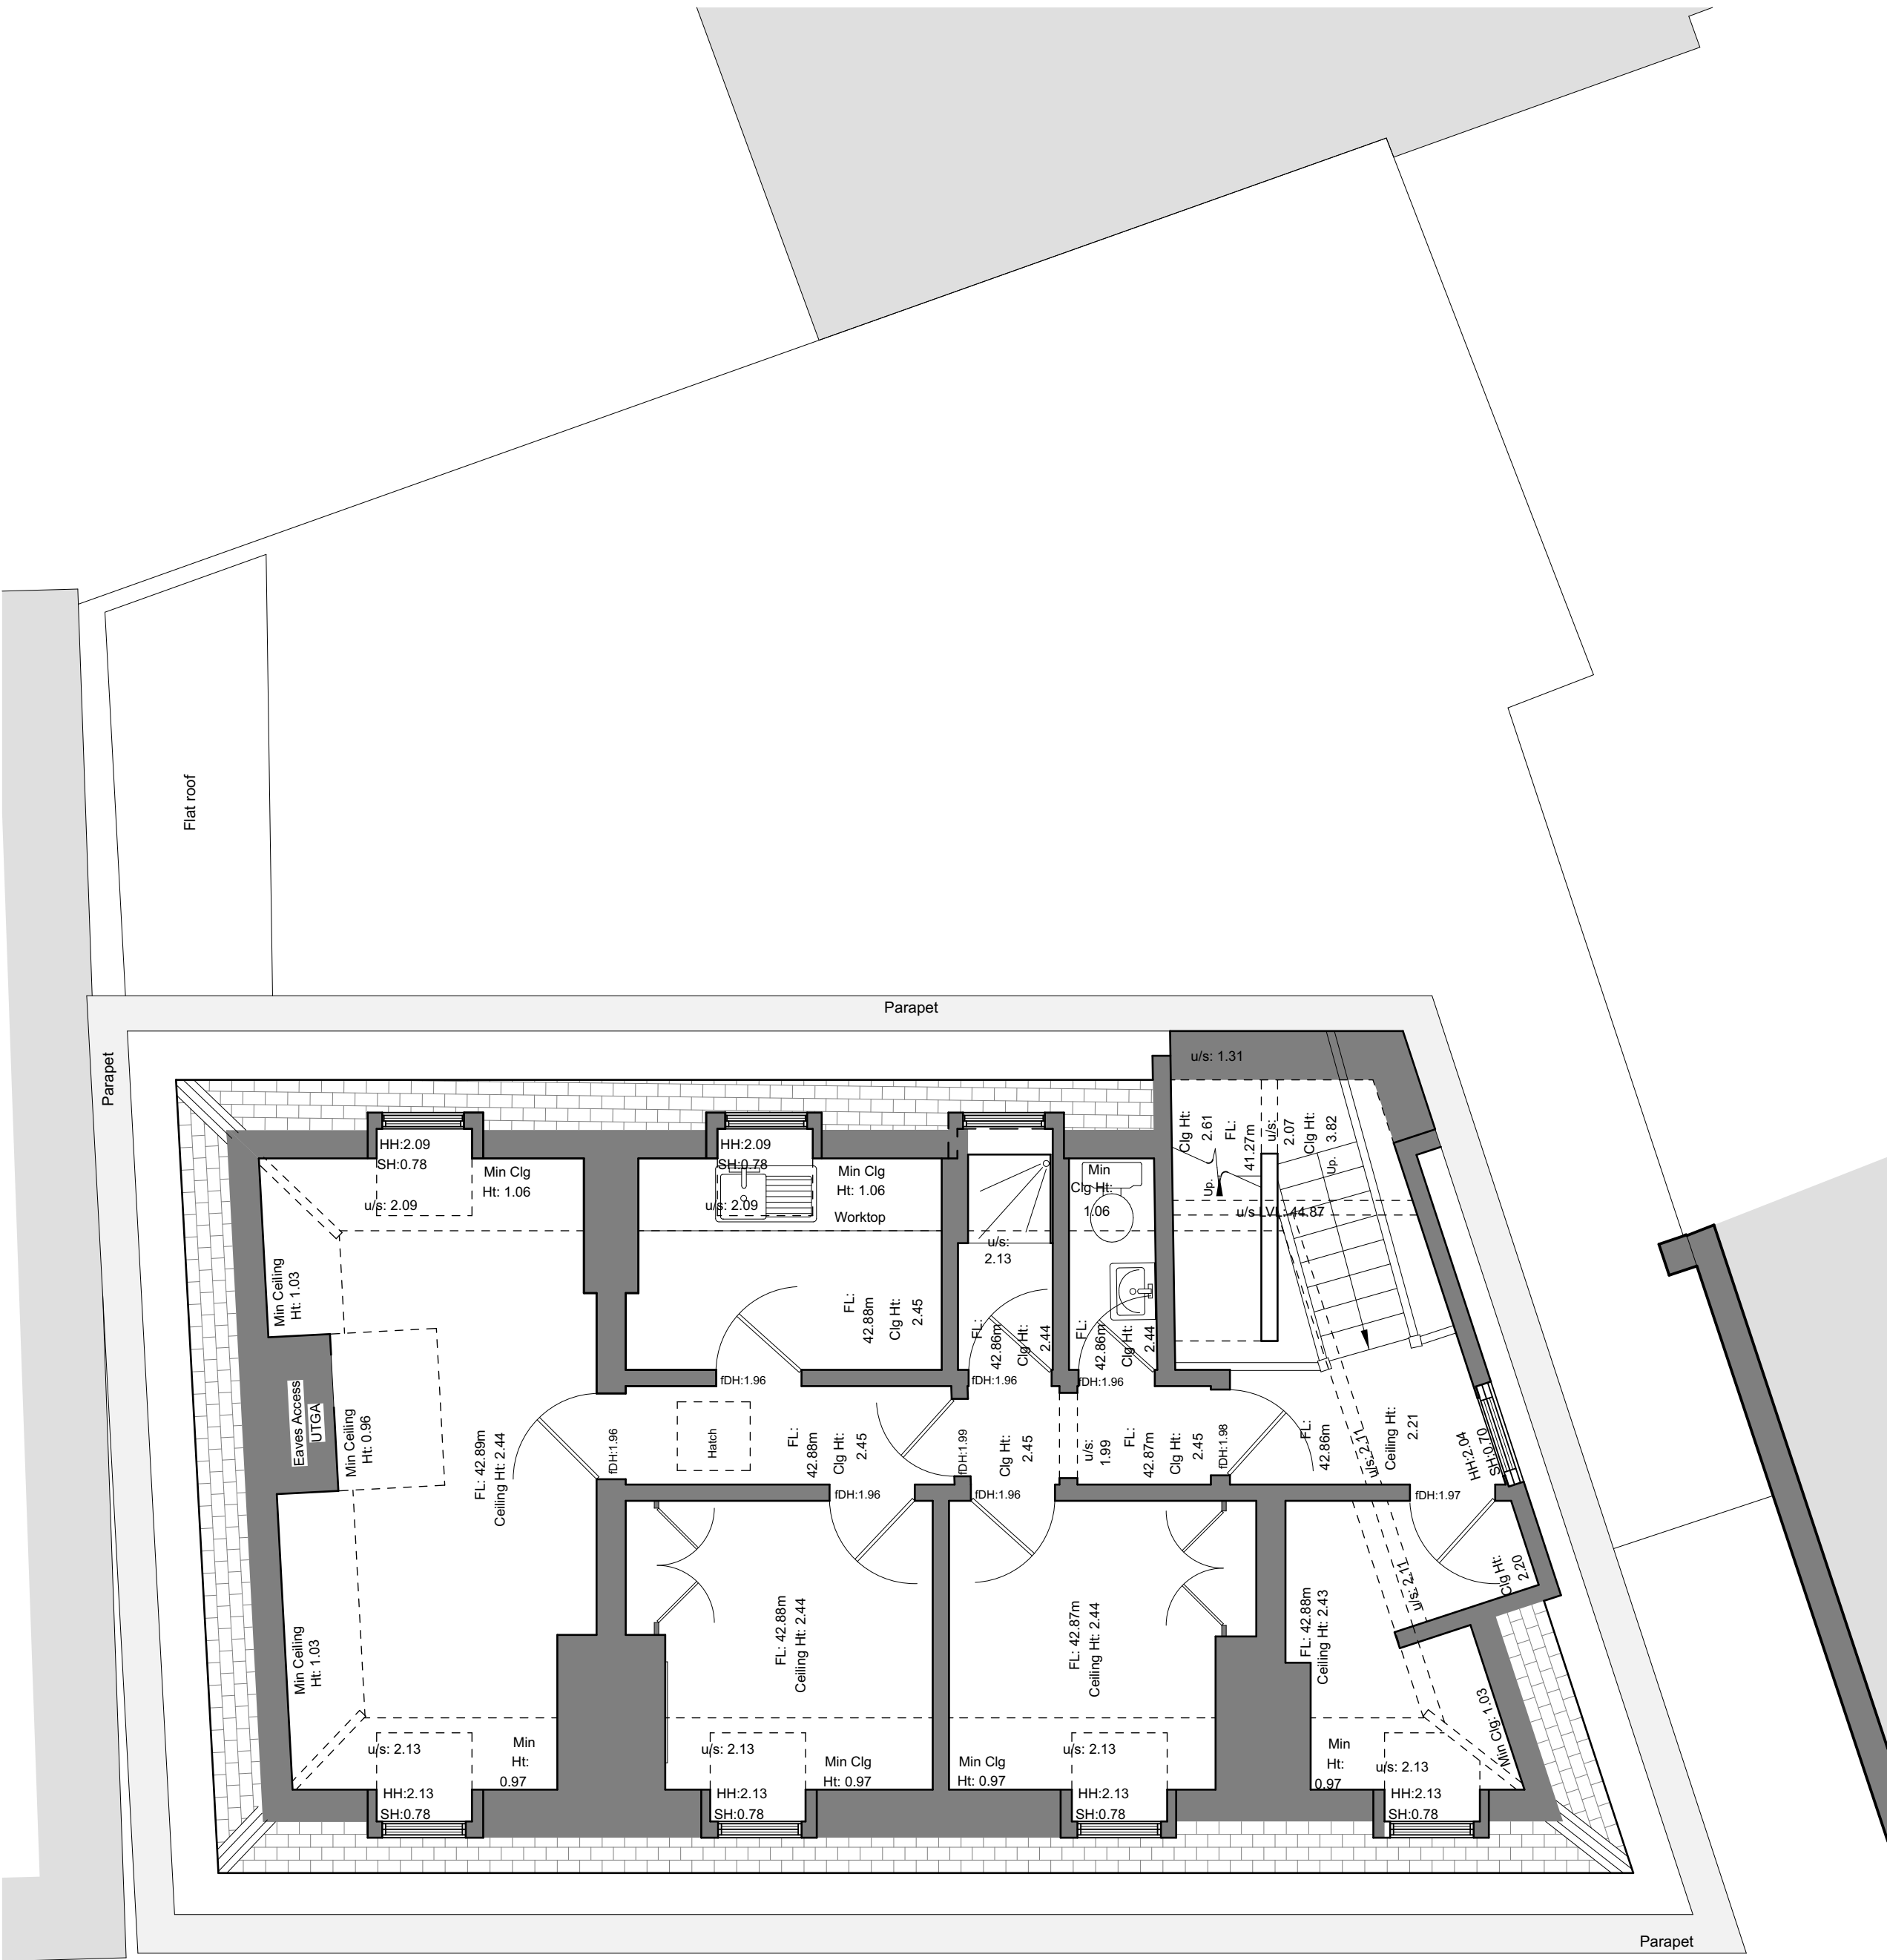


Existing Second Floor Plan

1:50

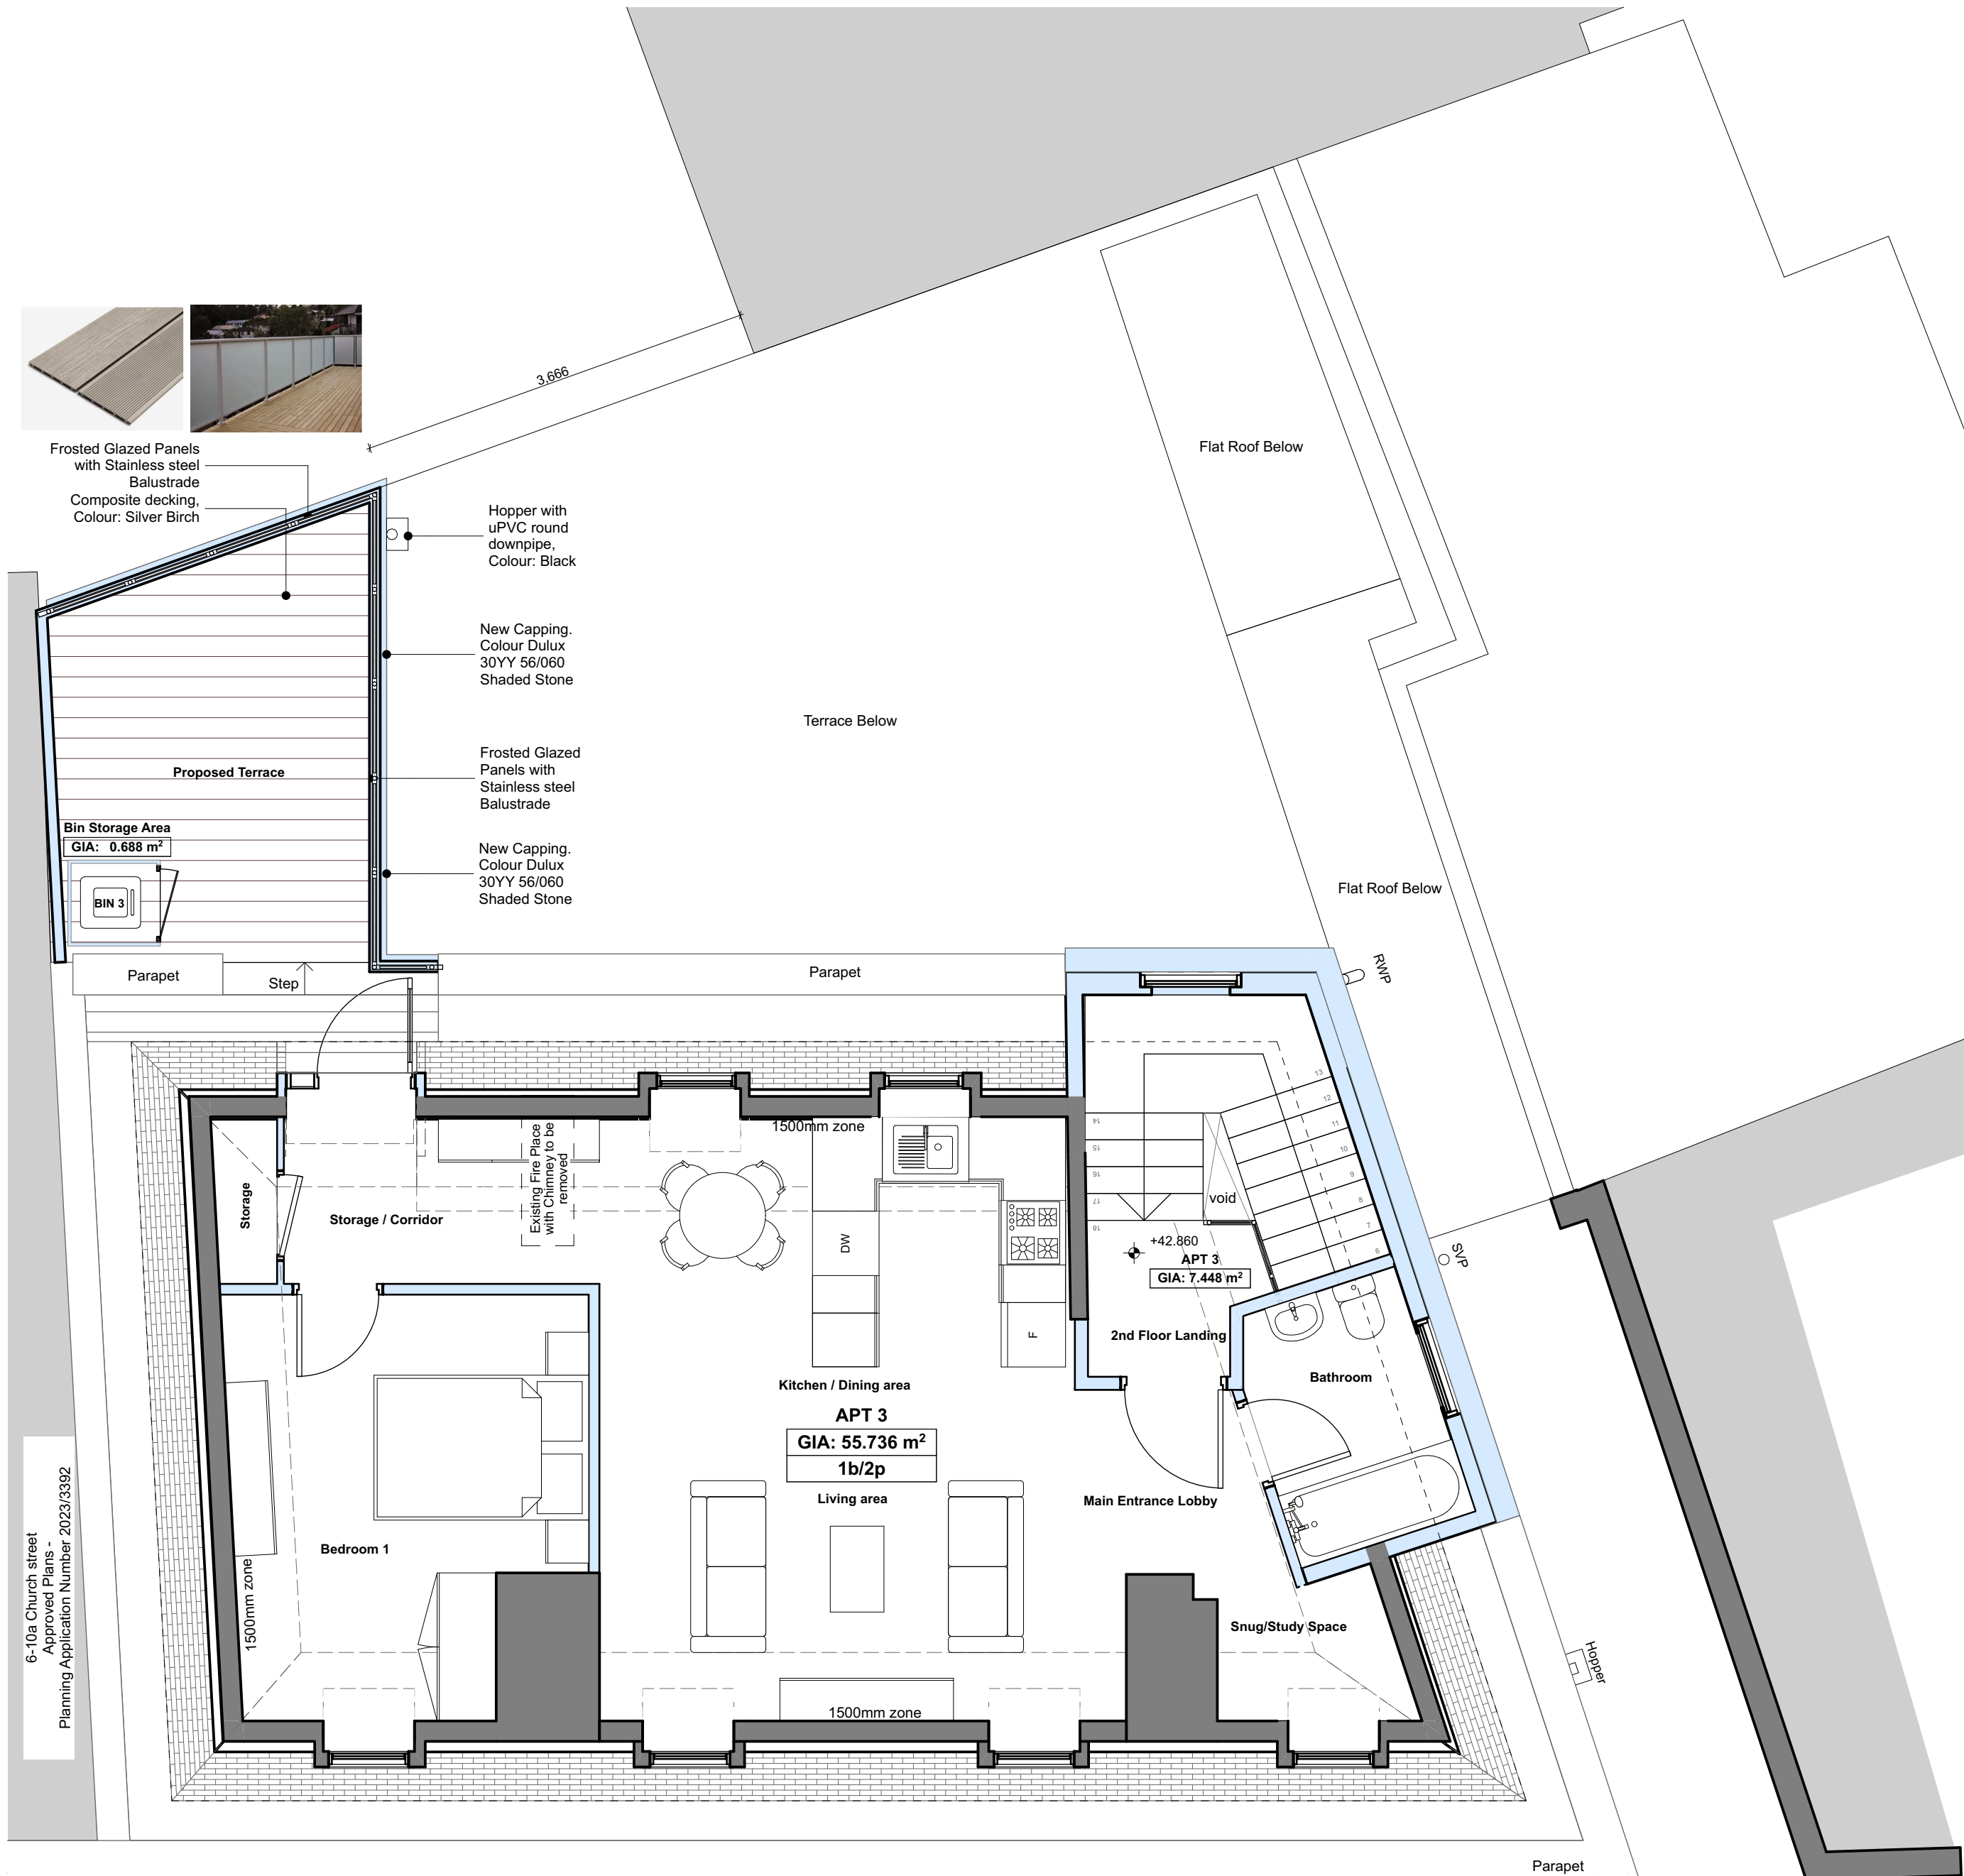

Proposed Second Floor Plan

1:50

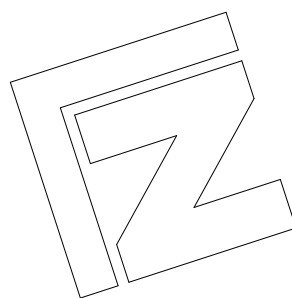

Wall Key :
Proposed Wall
Existing Wall / Structure

GROSS INTERNAL AREA (GIA) - Residential Use - Second Floor			
	Area	Description	Area sqm
APT 3	Apartment 3	1 x bedroom with 1 x double bed	55.74
APT 3	Staircase	Staircase / Landing	7.45
BIN 3	Allocated Stora...	Bin store	0.59
			63.78 m²

ALL DIMENSIONS TO BE CHECKED ON SITE. FIGURED DIMENSIONS ONLY TO BE TAKEN FROM THIS DRAWING. JONES AD DESIGN TO BE INFORMED IMMEDIATELY OF ANY DISCREPANCIES.

© 2024 THE COPYRIGHT OF THIS DRAWING REMAINS THE PROPERTY OF JONES AD AND MAY NOT BE COPIED, REPRODUCED, RETAINED OR DISCLOSED TO ANY UNAUTHORISED PERSON OR ENTITY WITHOUT WRITTEN PERMISSION.

SOURCE FILE:
24004-JAD-XX-XX-M3-A-0000 - Church Street, Esher

NOTES:

Rev	Date	SN	WJ	Drn	Chk	Planning Application Submission
P01	13/01/2025	SN	WJ			Planning Application Submission
						Revision note

PROJECT	REDEVELOPMENT WORKS
2 CHURCH STREET, ESHER KT10 8QS	

DRAWING	SECOND FLOOR PLANS - EXISTING AND PROPOSED
---------	--

SCALE	1:50 @ A1
FIRST ISSUE DATE	MAY 2024
DRAWN	WJ
CHECKED	WJ
PROJECT	24004 - JAD - 00 - 02 - DR - A - 0202 - P01
ORIGINATOR	JAD
VOLUME	00
LEVEL	02
TYPE	DR
ROLE	A
NUMBER	0202
REVISION	P01

Lower Arches, Elkington Lodge, Welford, Northants, NN6 6HE
T 01604 211 470 E info@jones-ad.co.uk W www.jones-ad.co.uk