

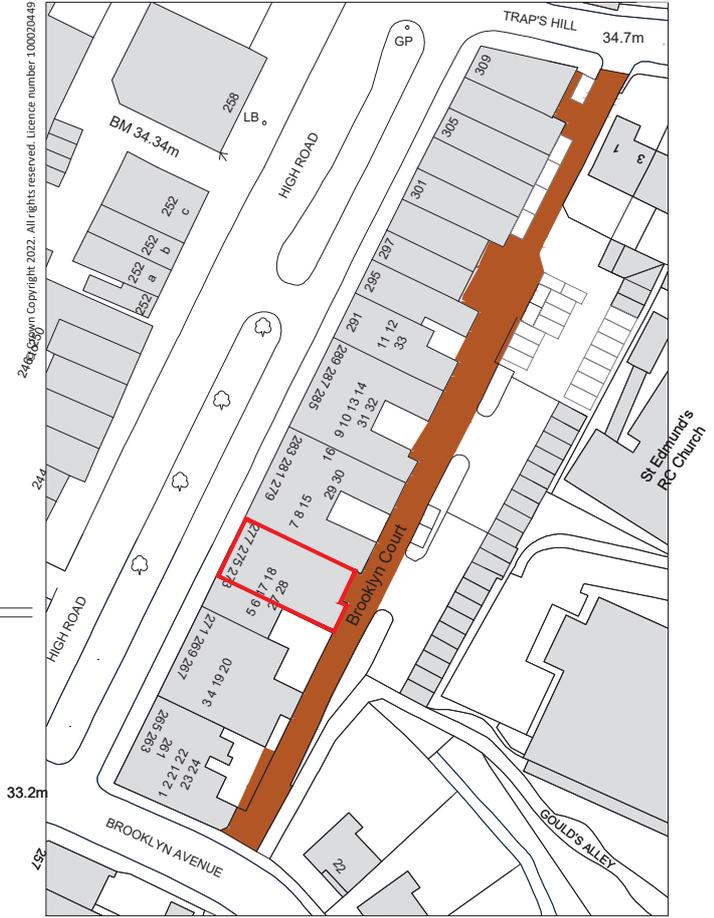


PLEASE NOTE - THIS DRAWING HAS BEEN PRODUCED FOR LAND REGISTRATION PURPOSES ONLY.

PLEASE NOTE - A4 PLANS TO BE PRINTED "AS IN DOCUMENT" NOT ENLARGED OR SHRUNK TO FIT PAGE

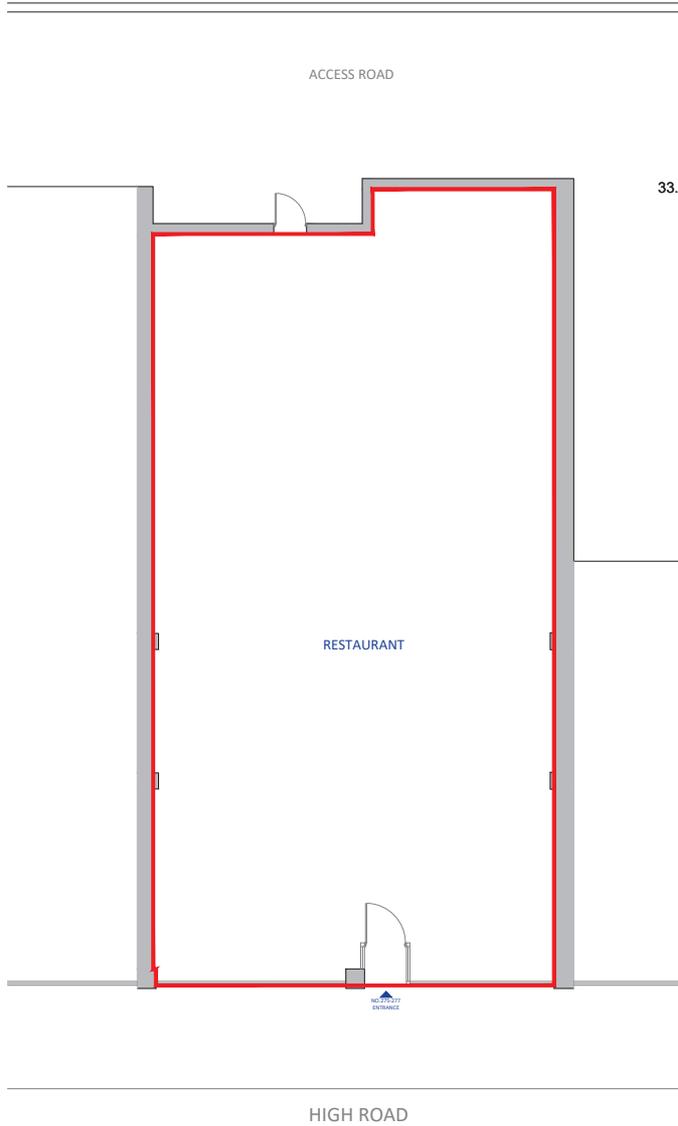

LOCATION PLAN
SCALE 1:1250

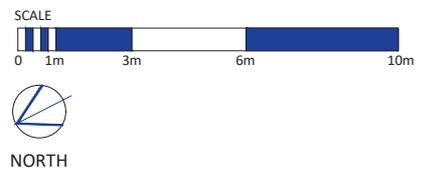

PLAN LONDON LTD © COPYRIGHT PROTECTED 2022.

client	address 275-277 HIGH ROAD LOUGHTON IG10 1AH	location GROUND FLOOR LEASE PLAN	date 07.12.2022	scale 1:200	sheet A4	 Plan London <small>Plan London Ltd 15 Davids Road London SE23 3EP T 020 8699 1124 E surveys@plan-london.co.uk W plan-london.co.uk</small>
			dwg no. PL14662-01	revision	drawn AA	